



**H&S**  
RESIDENCE  
波

FLOOR PLANS

## Disclaimer:

All dimensions are provided in both imperial and metric units, measured from finish to finish, excluding construction tolerances. Please note that all materials, dimensions, and drawings are approximate. Information is subject to change without prior notice, at the developer's absolute discretion. The actual area may differ from the stated area. Kindly be aware that drawings are not to scale. Images used are purely for illustrative purposes and may not accurately represent the actual size, features, specifications, fittings, and furnishings. The developer reserves the right to make revisions or alterations, at its absolute discretion, without assuming any liability whatsoever.


INDIVIDUAL

# APARTMENT

FLOOR PLANS

# FLOOR PLATE

## 1ST TO 17TH APARTMENT FLOOR

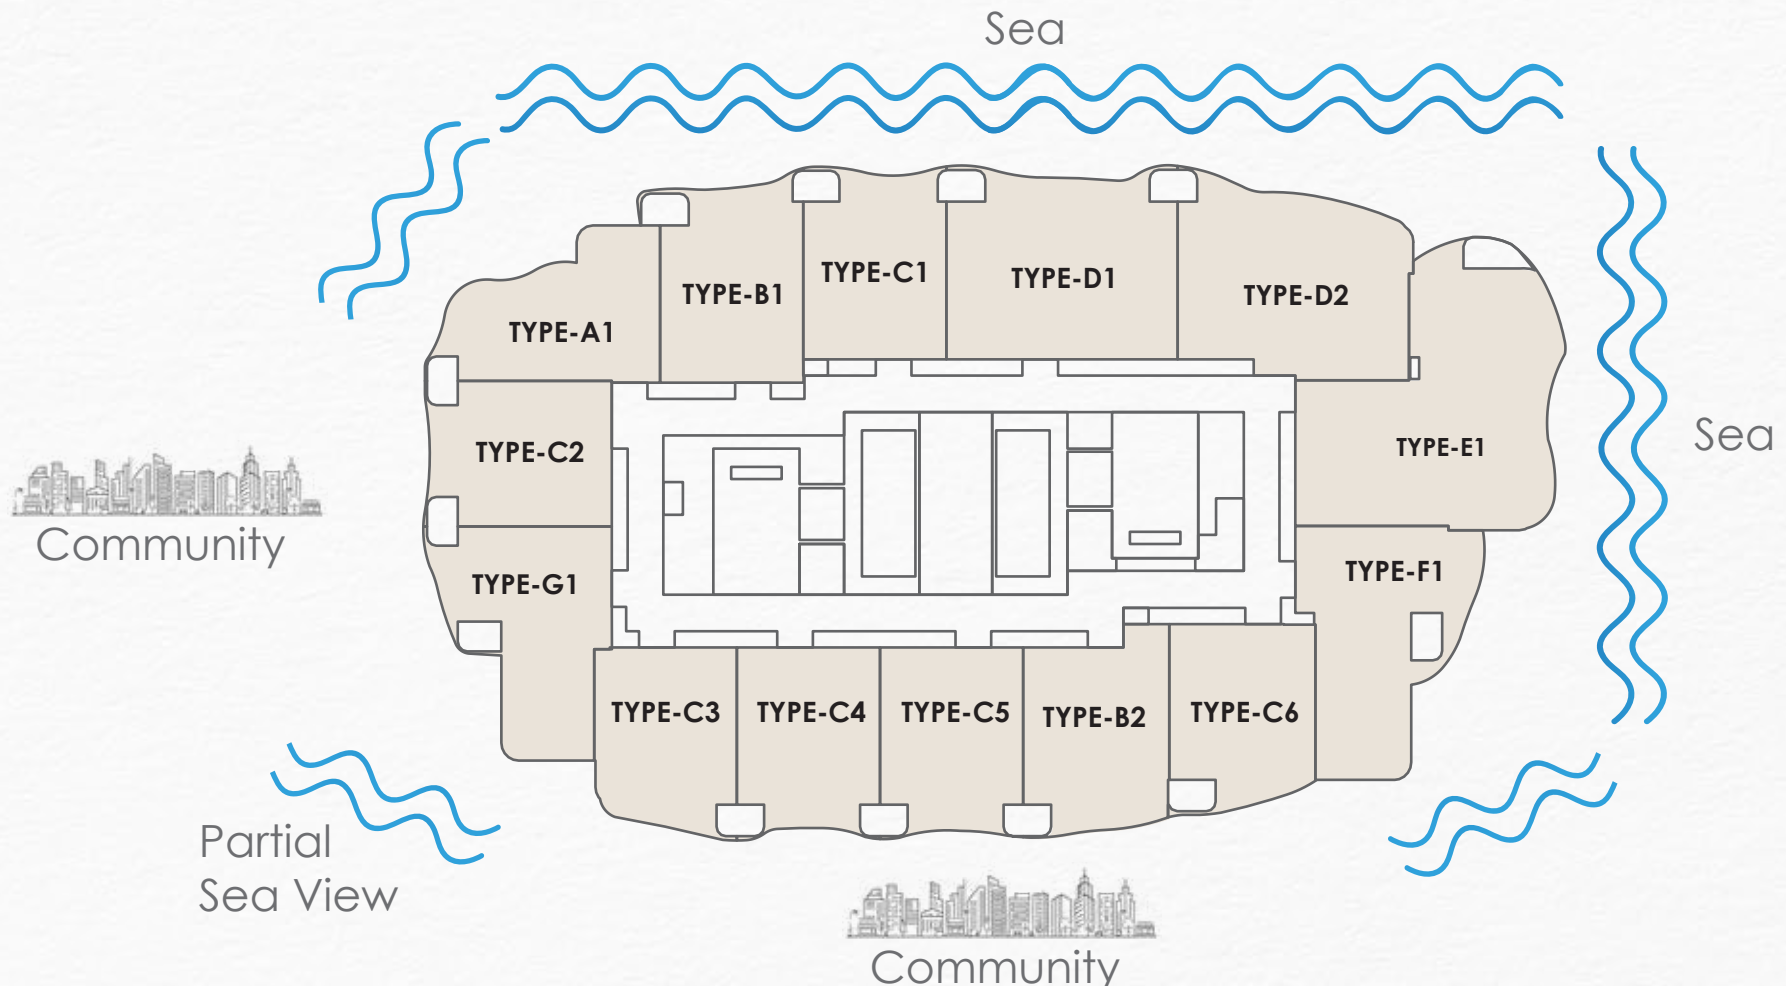

### Apartment Details

**1 BHK**  
Type A1, B1, B2, C1, C2,  
C3, C4, C5, C6, F1, G1  
Floor : 01-17  
Bedrooms : 1



**2 BHK**  
Type D1, D2, E1  
Floor : 01-17  
Bedrooms : 2

# APARTMENT PLAN

## 1 BEDROOM APARTMENT (TYPE A1)

FLOOR : 01-17  
TOTAL NUMBER OF UNITS PER FLOOR: 1

AREA		VIEW
TYPE	TOTAL AREA	
A1	933.00 SQ. FT (TERRACE AREA 82.00 SQ. FT)	SEA

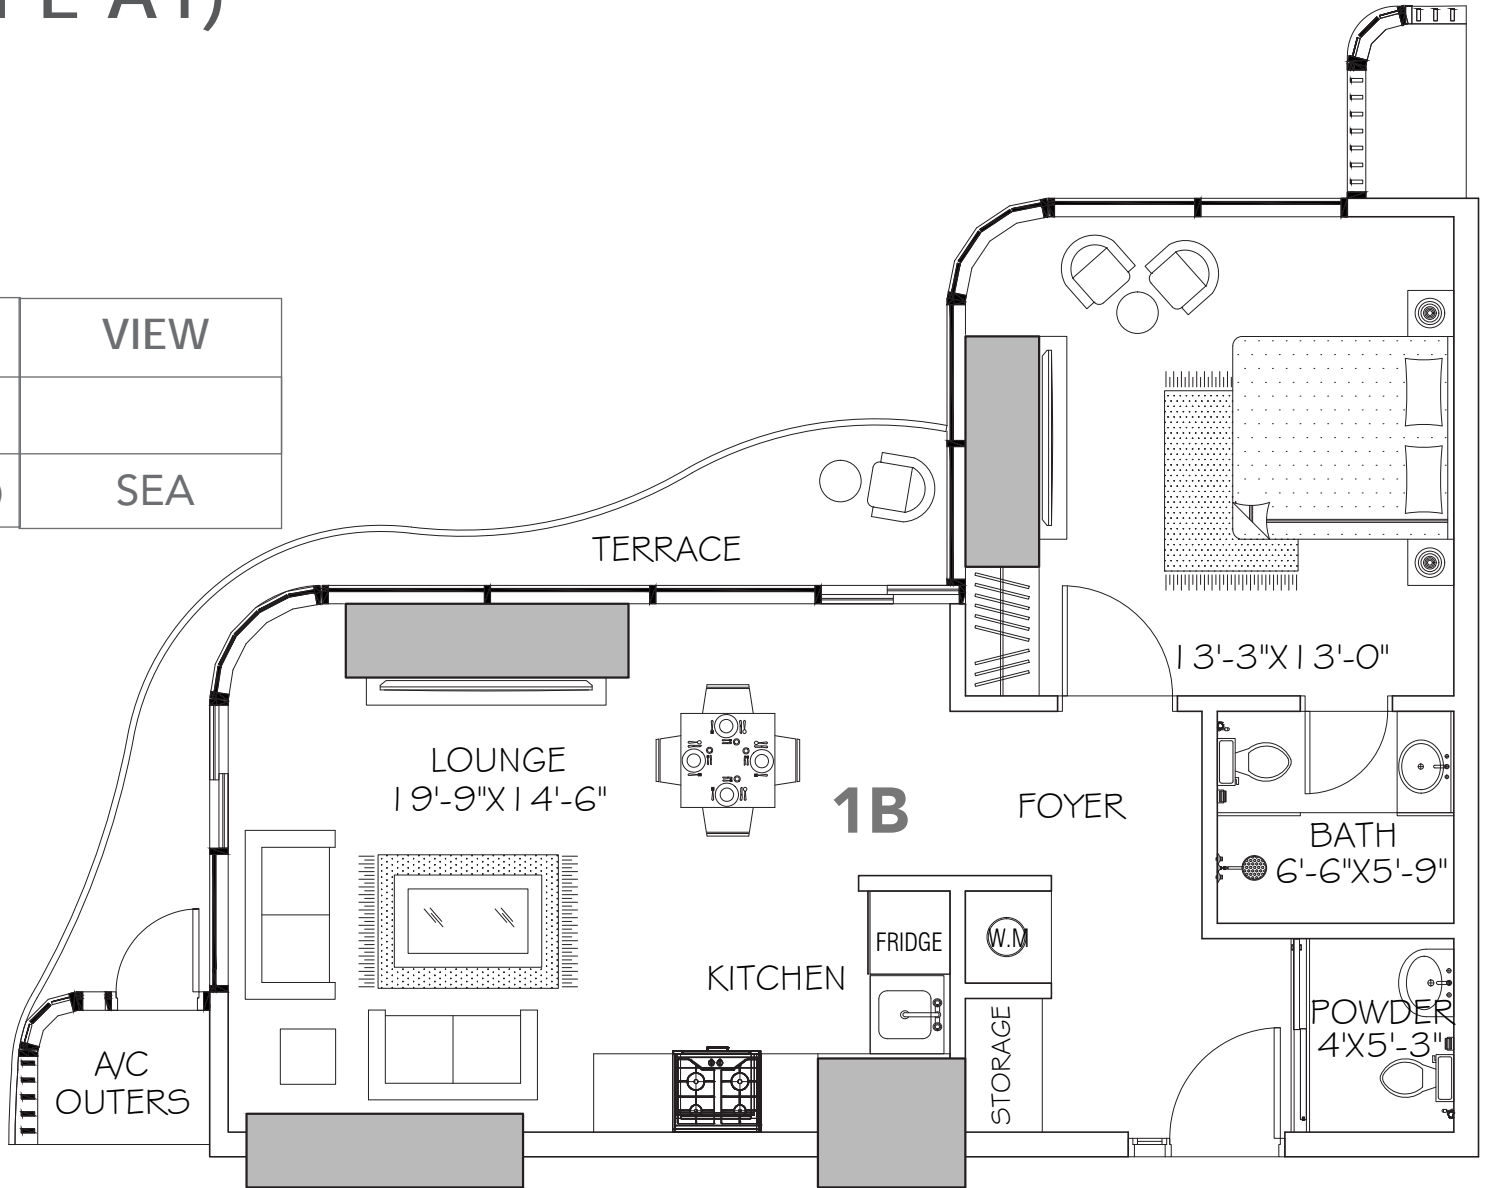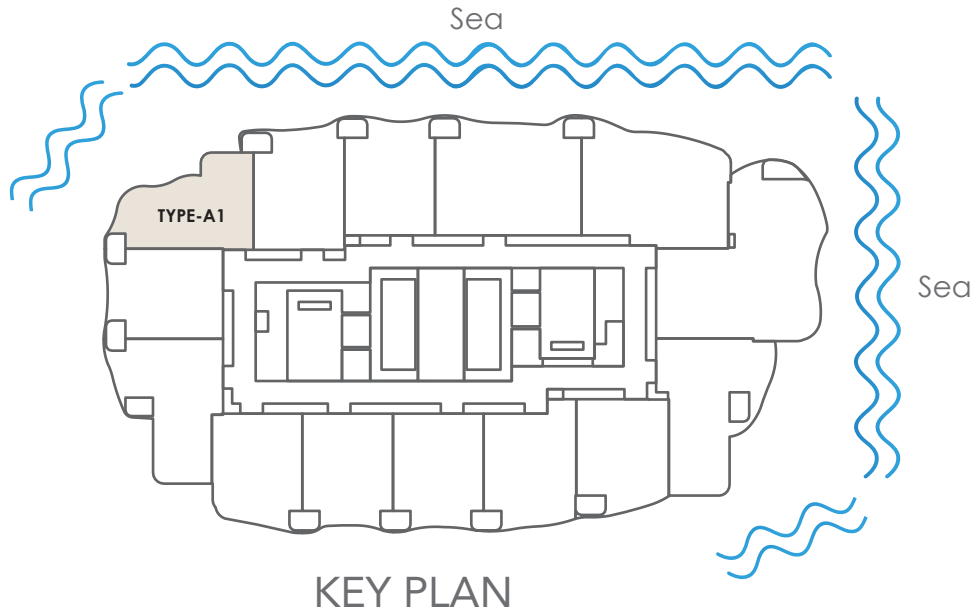


# APARTMENT PLAN

## 1 BEDROOM APARTMENT (TYPE B)


FLOOR : 01-17

TOTAL NUMBER OF UNITS PER FLOOR: 2

AREA		VIEW
TYPE	TOTAL AREA	
B1	939.00 SQ. FT (TERRACE AREA 78.00 SQ. FT)	SEA
B2	919.00 SQ. FT (TERRACE AREA 67.00 SQ. FT)	COMMUNITY

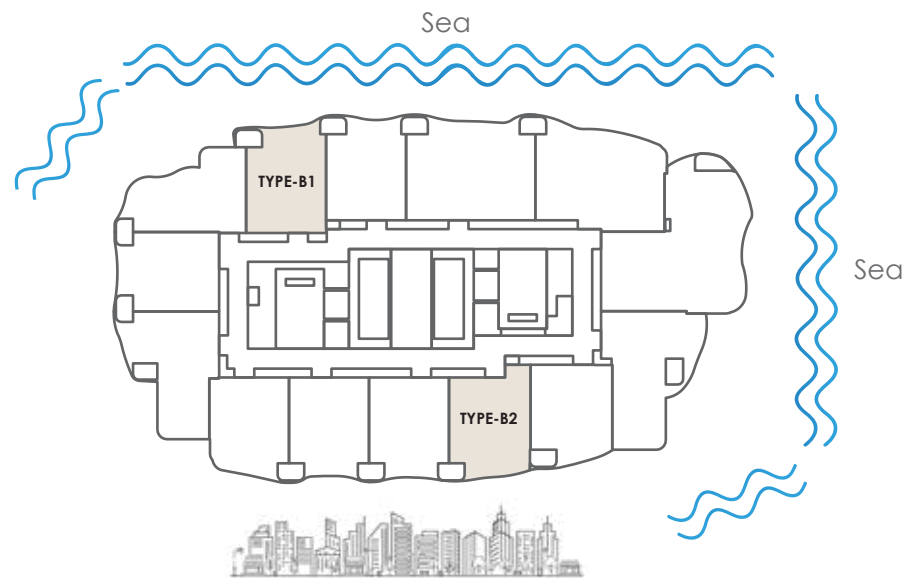

KEY PLAN

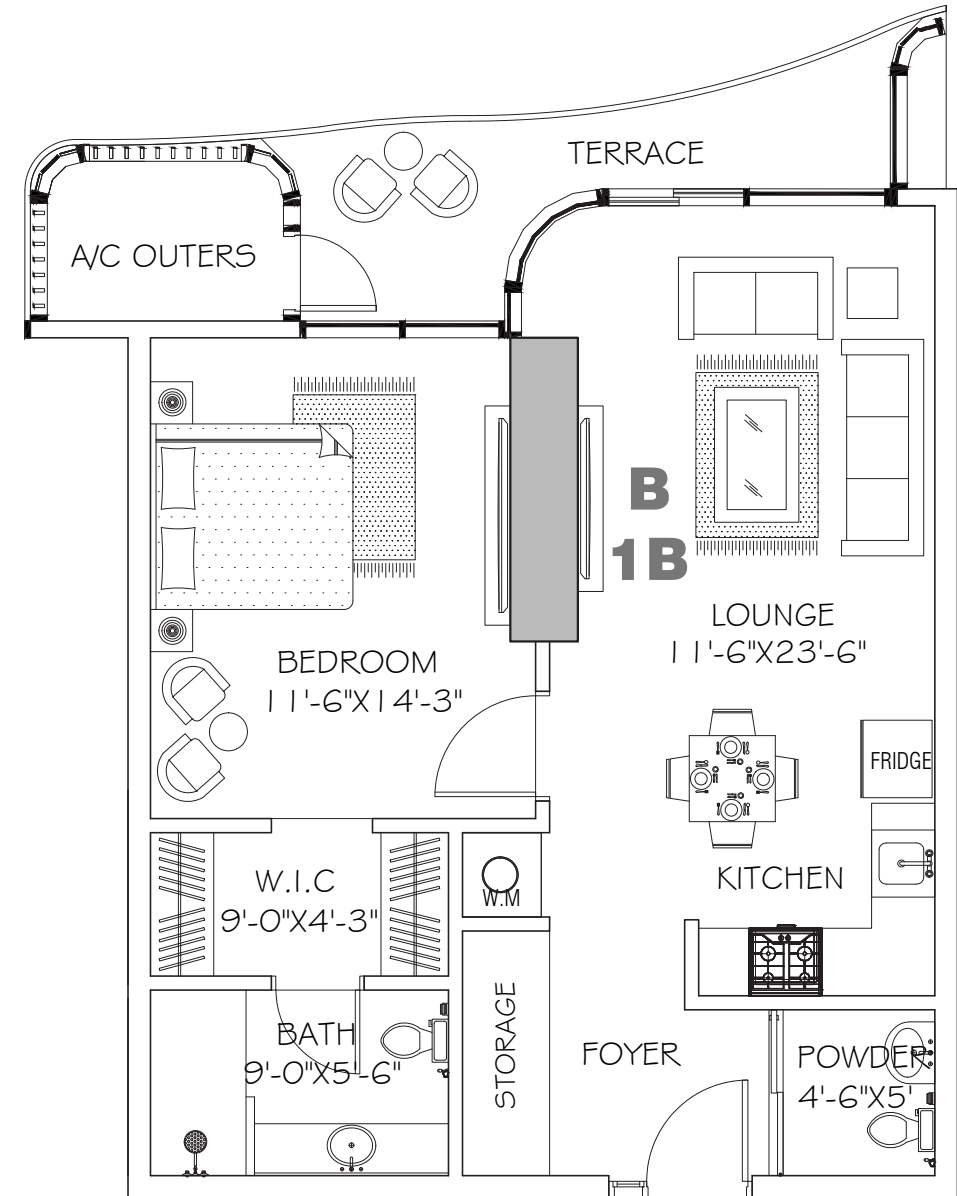


# APARTMENT PLAN

## 1 BEDROOM APARTMENT (TYPE C)


FLOOR : 01-17

TOTAL NUMBER OF UNITS PER FLOOR: 6

AREA		VIEW
TYPE	TOTAL AREA	
C1	884.00 SQ. FT (TERRACE AREA 74.00 SQ. FT)	SEA
C2	859.00 SQ. FT (TERRACE AREA 76.00 SQ. FT)	COMMUNITY
C3	905.00 SQ. FT (TERRACE AREA 107.00 SQ. FT)	PARTIAL SEA
C4	880.00 SQ. FT (TERRACE AREA 76.00 SQ. FT)	COMMUNITY
C5	883.00 SQ. FT (TERRACE AREA 76.00 SQ. FT)	COMMUNITY
C6	860.00 SQ. FT (TERRACE AREA 55.00 SQ. FT)	COMMUNITY

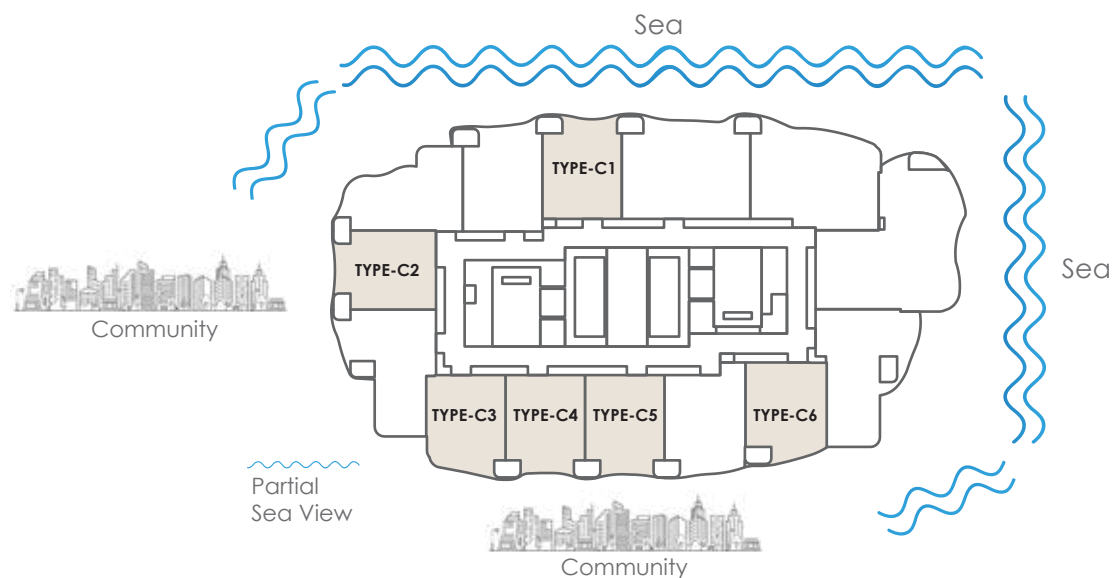

KEY PLAN

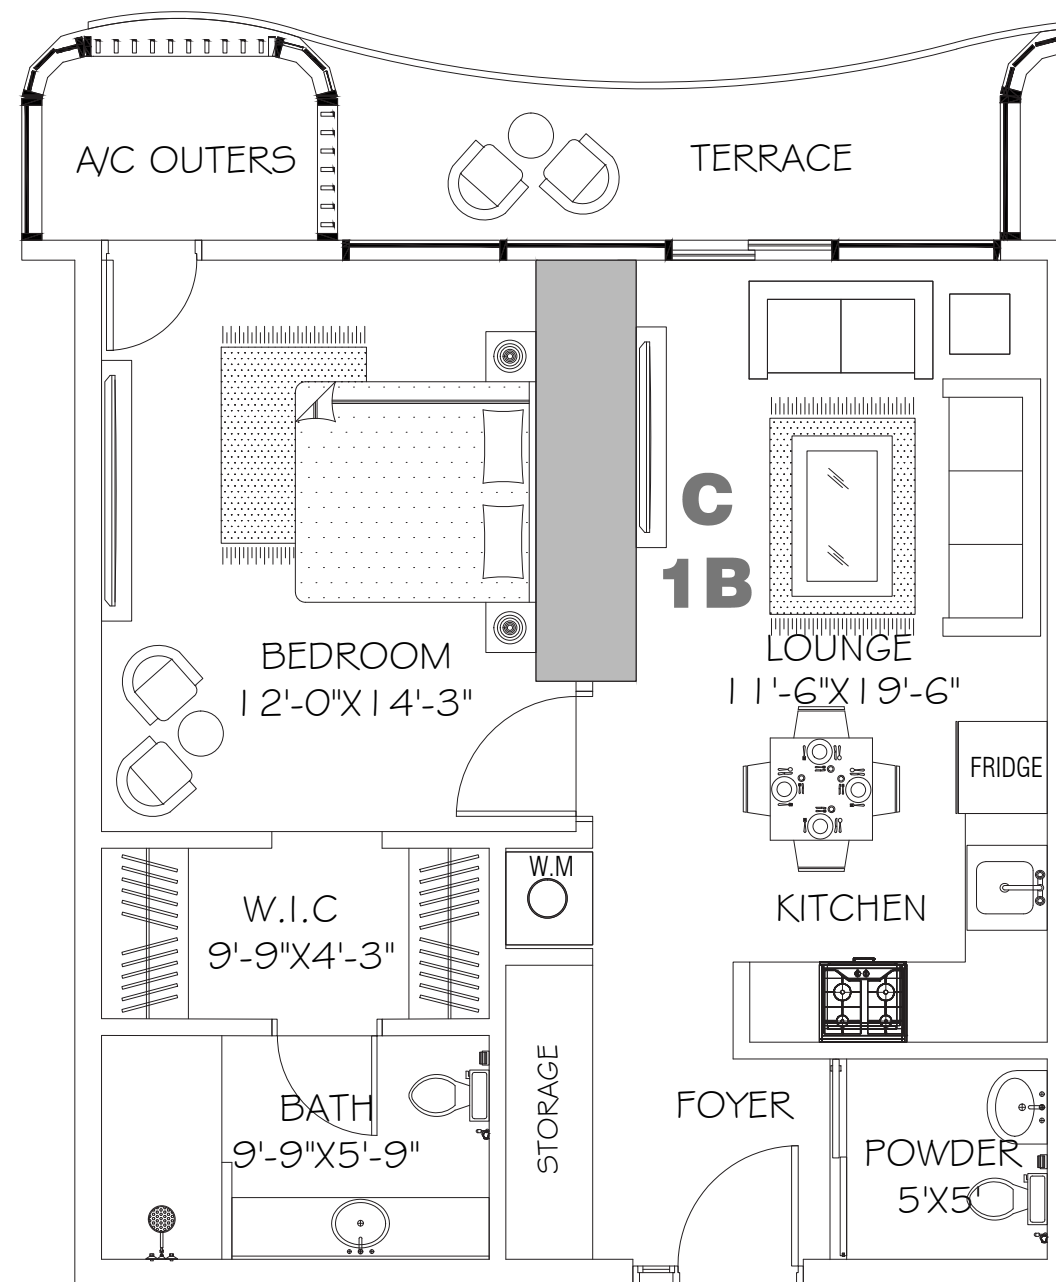


# APARTMENT PLAN

## 2 BEDROOM APARTMENT (TYPE D1)


FLOOR : 01-17

TOTAL NUMBER OF UNITS PER FLOOR: 1

AREA		VIEW
TYPE	TOTAL AREA	
D1	1416.00 SQ. FT (TERRACE AREA 122.00 SQ. FT)	SEA

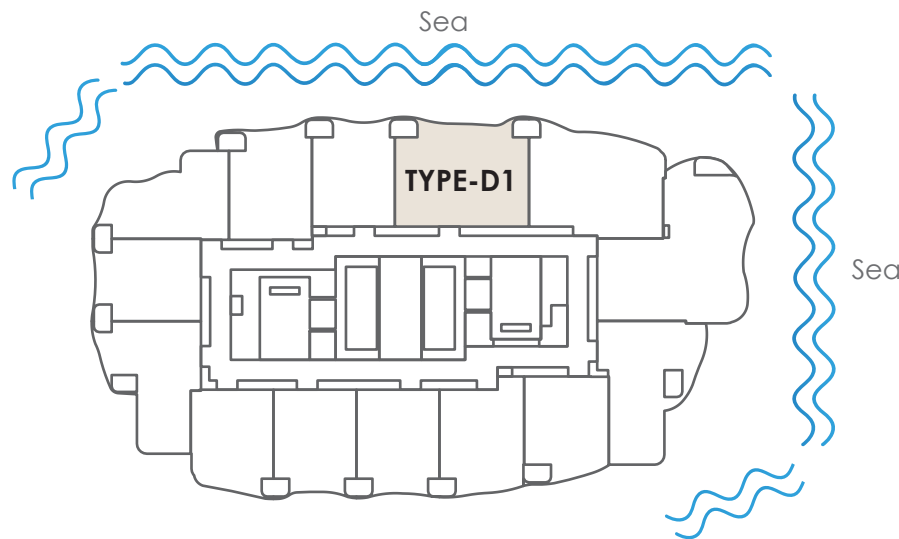

KEY PLAN

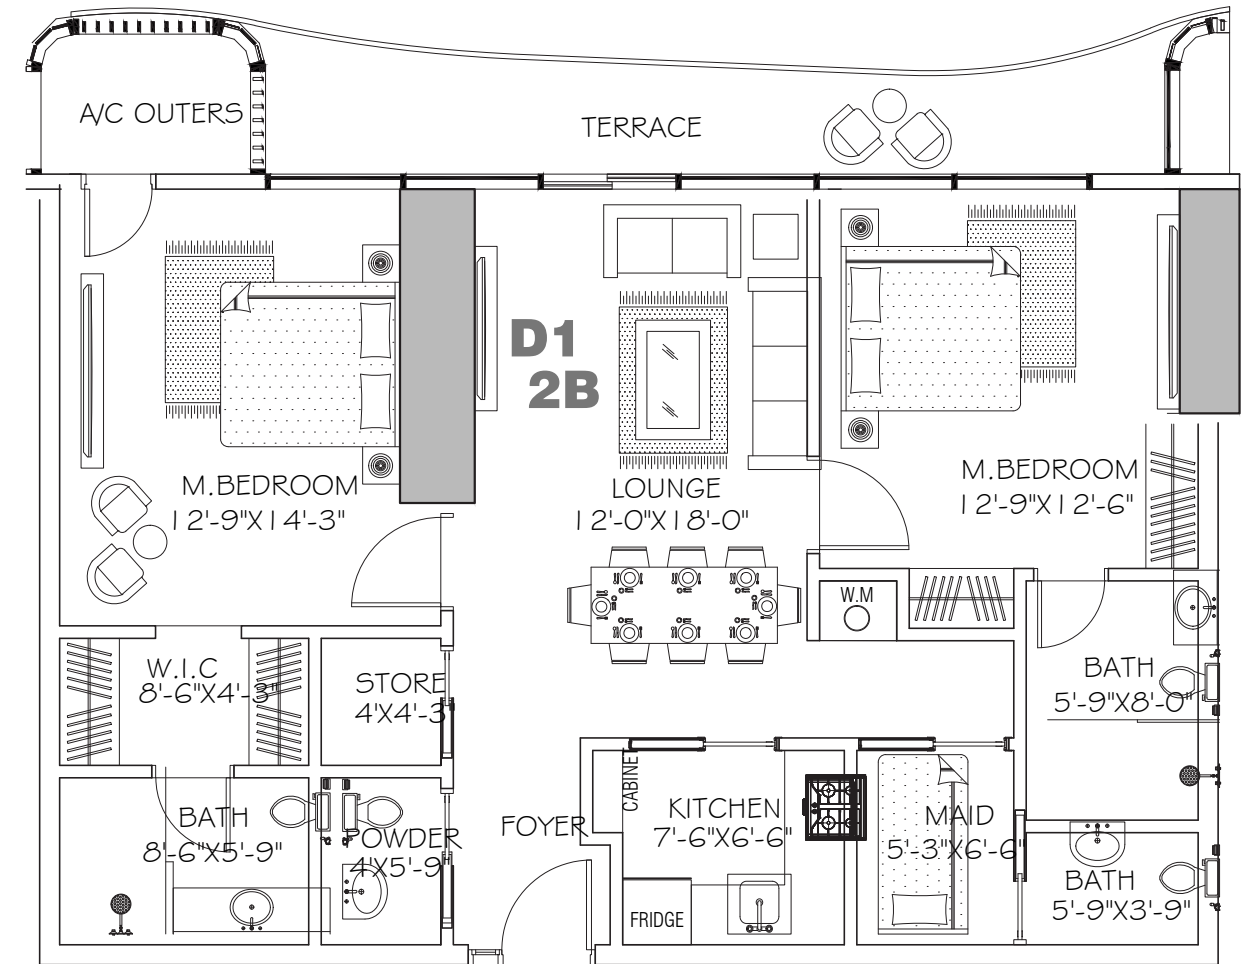


# APARTMENT PLAN

## 2 BEDROOM APARTMENT (TYPE D2)


FLOOR : 01-17

TOTAL NUMBER OF UNITS PER FLOOR: 1

AREA		VIEW
TYPE	TOTAL AREA	
D2	1394.00 SQ. FT (TERRACE AREA 115.00 SQ. FT)	SEA

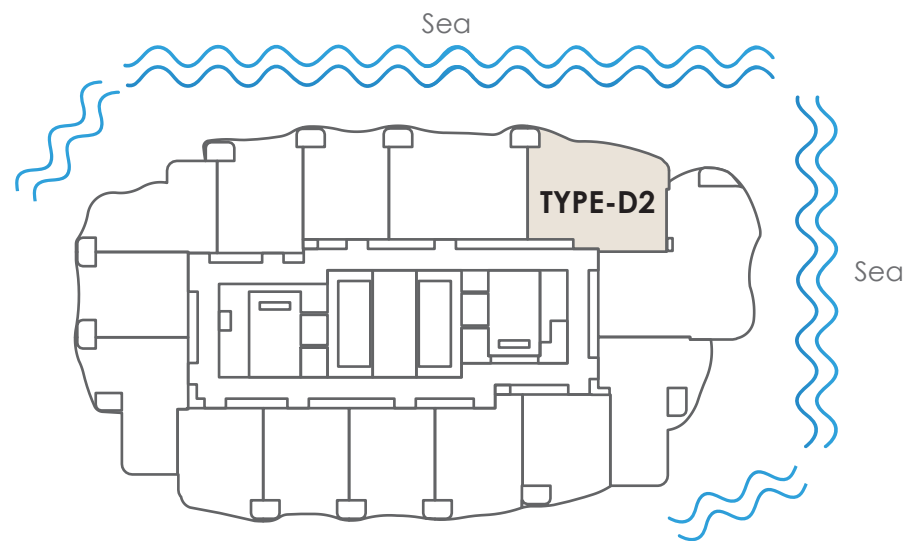

KEY PLAN

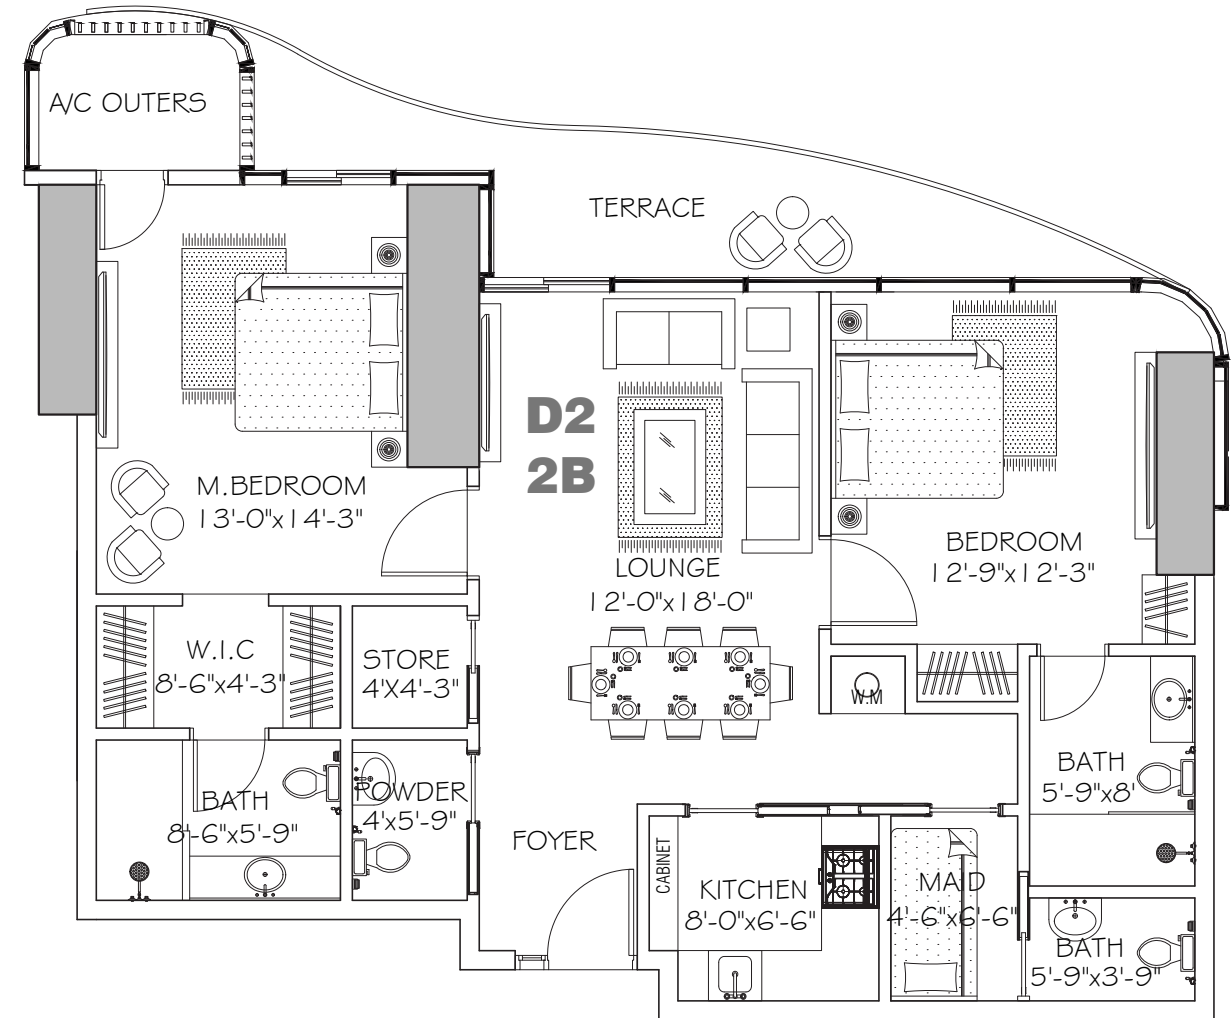


# APARTMENT PLAN

## 2 BEDROOM APARTMENT (TYPE E1)


FLOOR : 01-17

TOTAL NUMBER OF UNITS PER FLOOR: 1

AREA		VIEW
TYPE	TOTAL AREA	
E1	1888.00 SQ. FT (TERRACE AREA 160.00 SQ. FT)	SEA

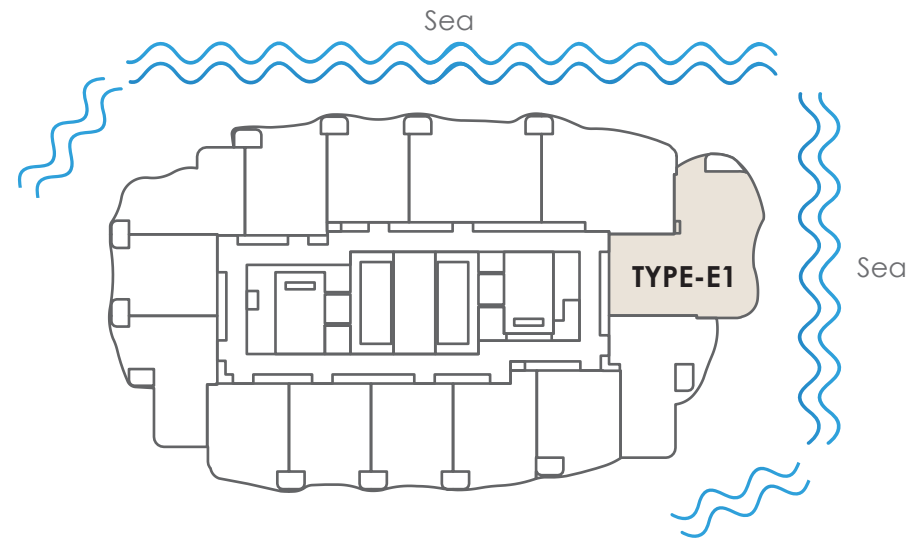

KEY PLAN

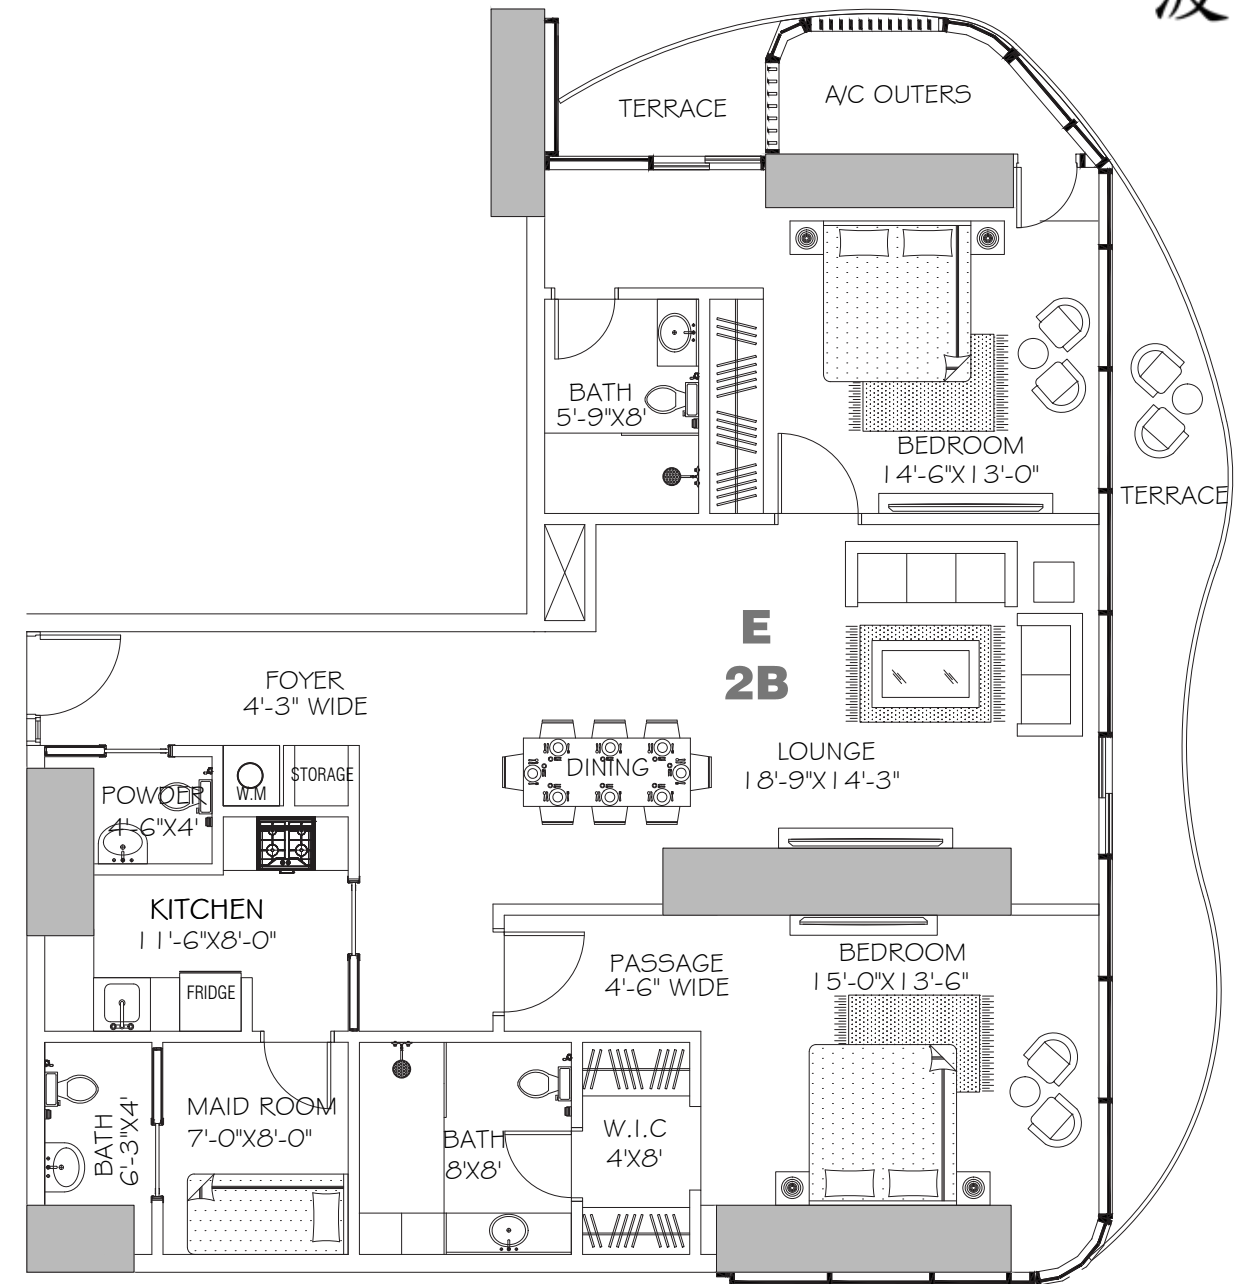


# APARTMENT PLAN

## 1 BEDROOM APARTMENT (TYPE F1)


FLOOR : 01-17

TOTAL NUMBER OF UNITS PER FLOOR: 1

AREA		VIEW
TYPE	TOTAL AREA	
F1	1156.00 SQ. FT (TERRACE AREA 109.00 SQ. FT)	SEA

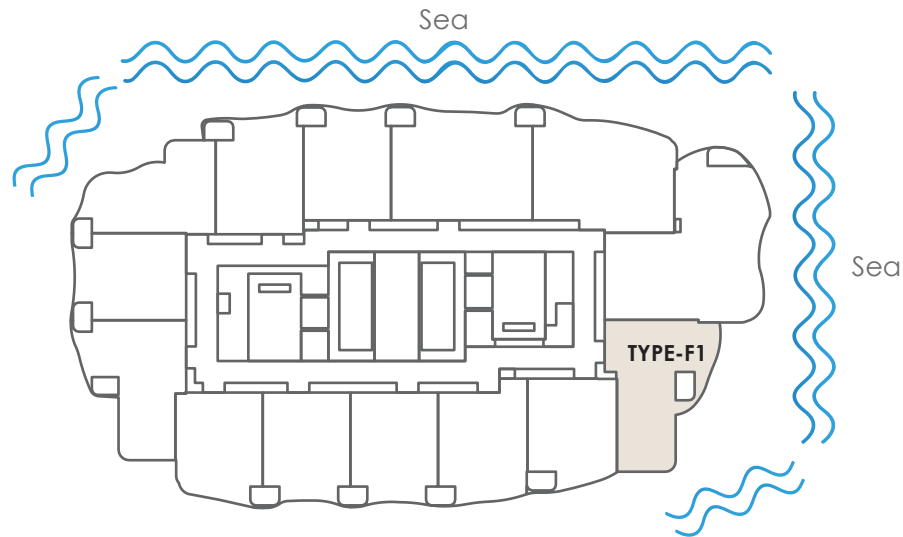

KEY PLAN

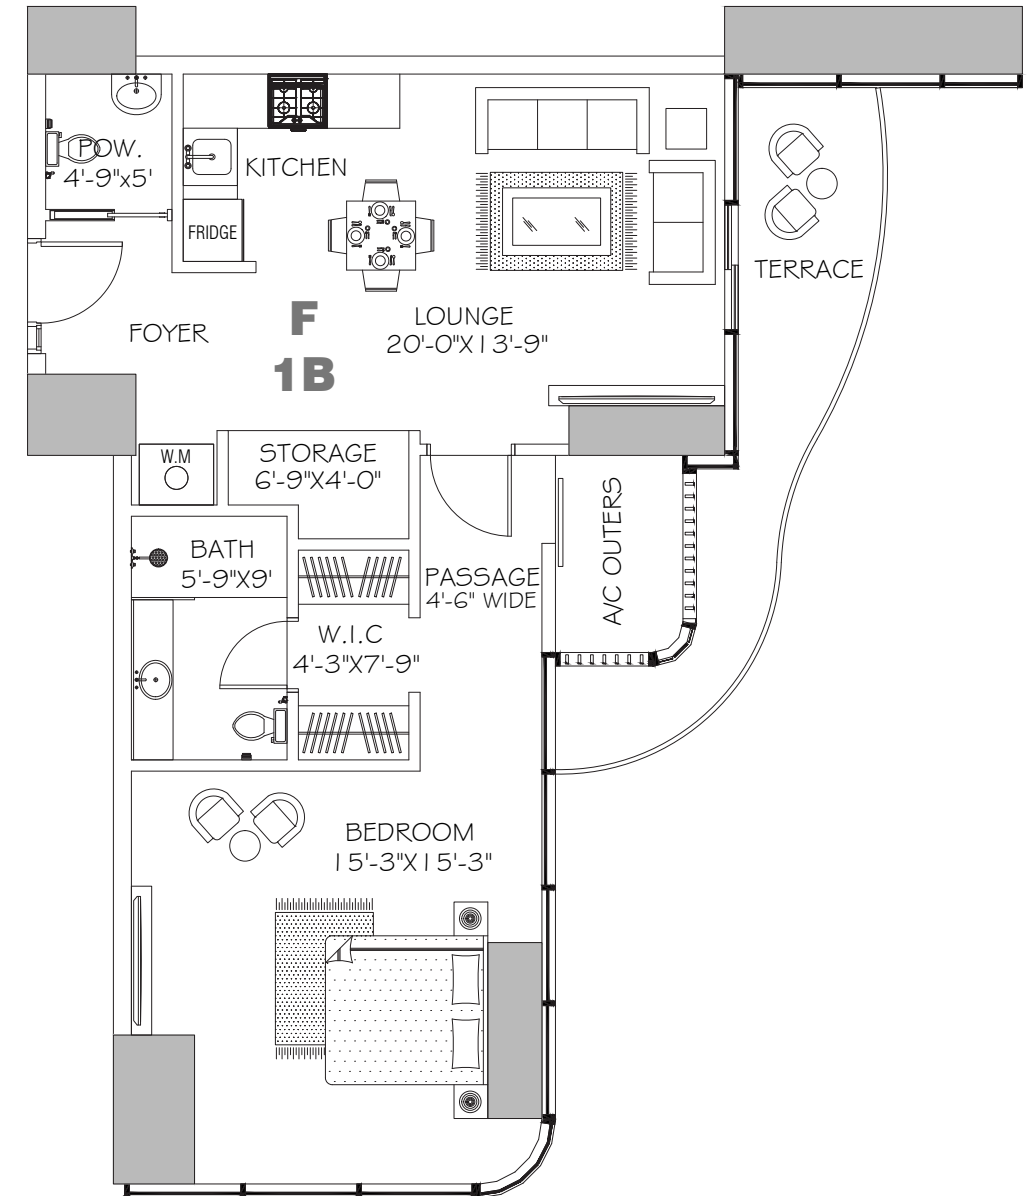



# APARTMENT PLAN

## 1 BEDROOM APARTMENT (TYPE G1)

FLOOR : 01-17


TOTAL NUMBER OF UNITS PER FLOOR: 1

AREA		VIEW
TYPE	TOTAL AREA	
G1	1030.00 SQ. FT (TERRACE AREA 51.00 SQ. FT)	PARTIAL SEA

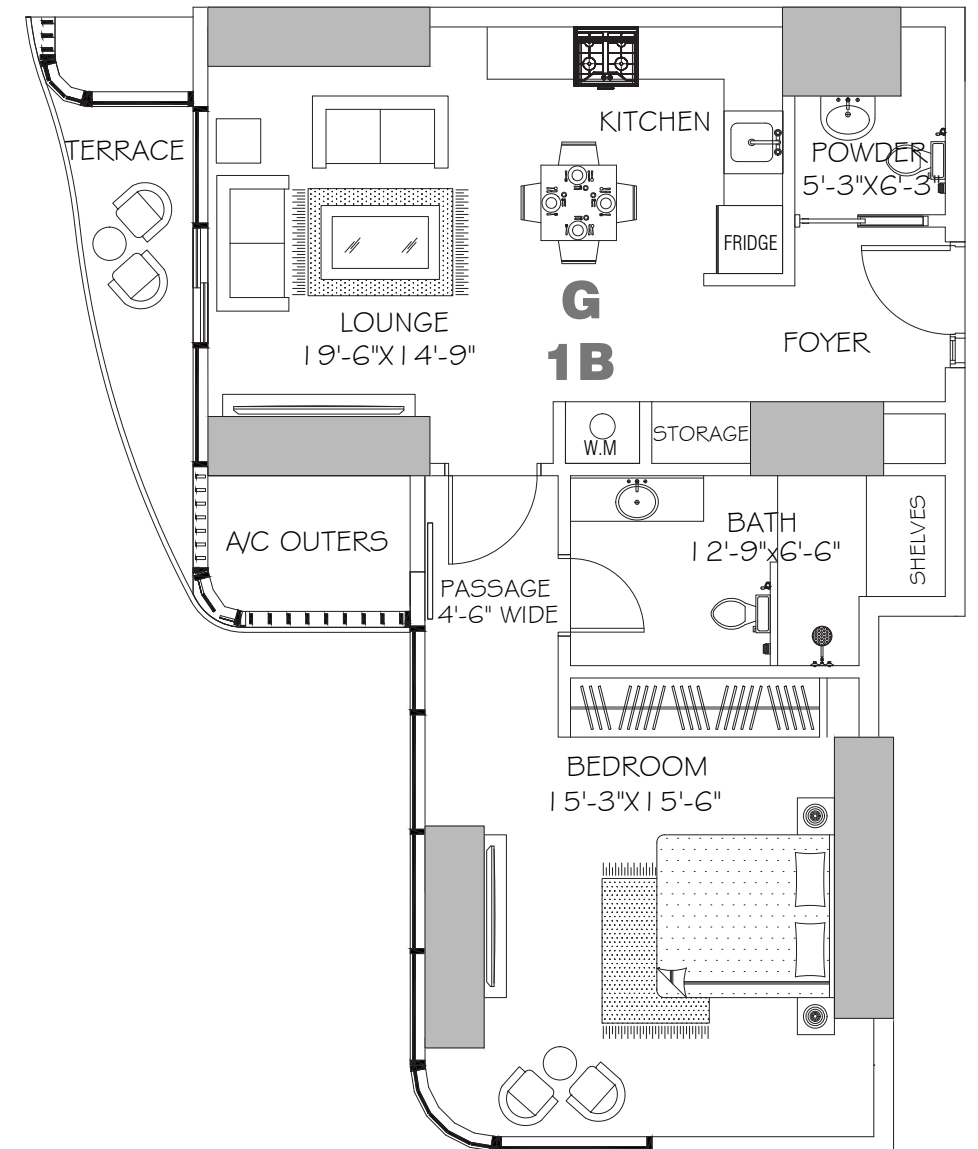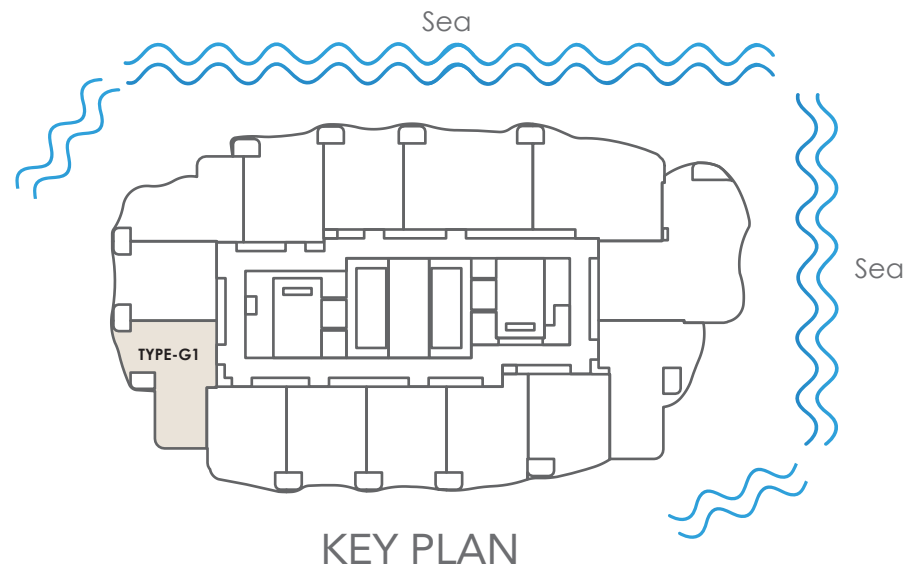

# FLOOR PLATE

## 19TH TO 26TH APARTMENT FLOOR

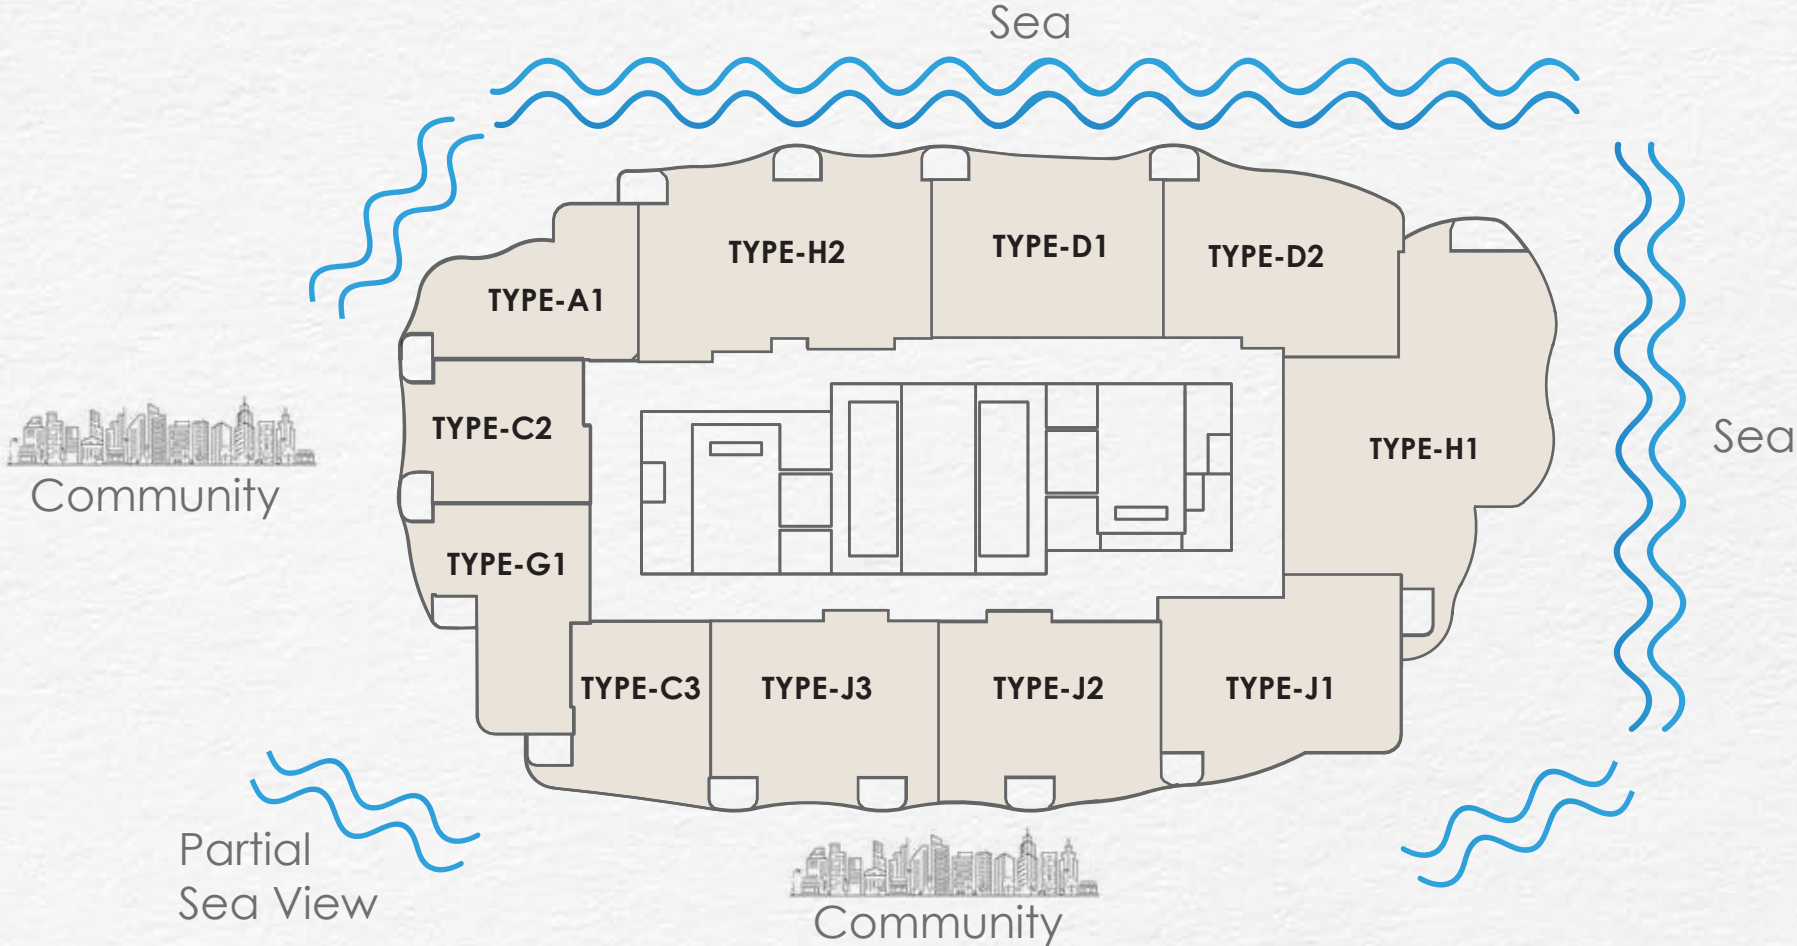

### Apartment Details

**1 BHK**  
Type A1,C2,C3,G1  
Floor : 19-26  
Bedrooms : 1

**2 BHK**  
Type D1, D2, J1, J2, J3  
Floor : 19-26  
Bedrooms : 2

**3 BHK**  
Type H1 , H2  
Floor : 19-26  
Bedrooms : 3


# APARTMENT PLAN

## 1 BEDROOM APARTMENT (TYPE A1)


FLOOR : 19 - 26

TOTAL NUMBER OF UNITS PER FLOOR: 1

AREA		VIEW
TYPE	TOTAL AREA	
A1	933.00 SQ. FT (TERRACE AREA 82.00 SQ. FT)	SEA

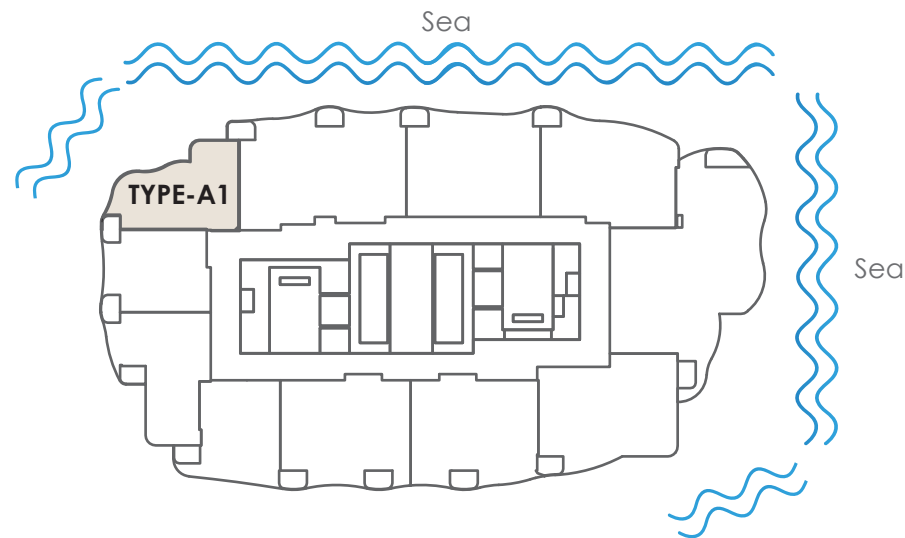

KEY PLAN

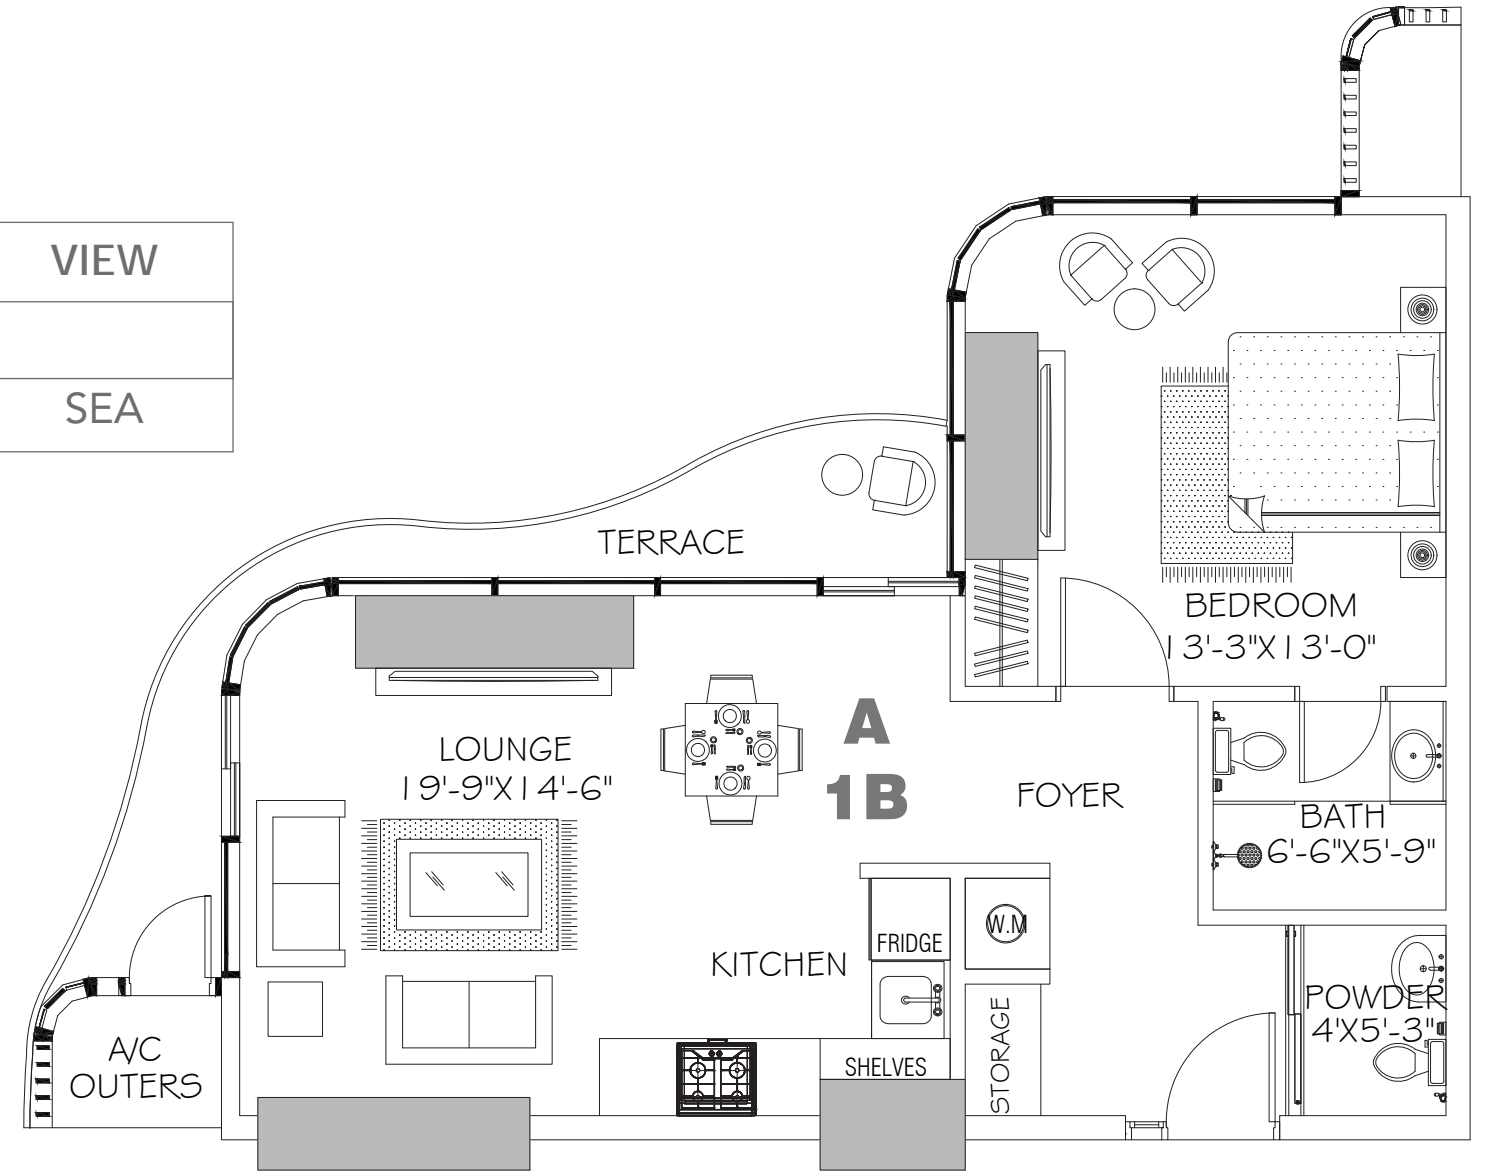



# APARTMENT PLAN

## 1 BEDROOM APARTMENT (TYPE C)

FLOOR : 19 - 26

TOTAL NUMBER OF UNITS PER FLOOR: 1

AREA		VIEW
TYPE	TOTAL AREA	
C2	859.00 SQ. FT (TERRACE AREA 76.00 SQ. FT)	COMMUNITY
C3	881.00 SQ. FT (TERRACE AREA 107.00 SQ. FT)	PARTIAL SEA

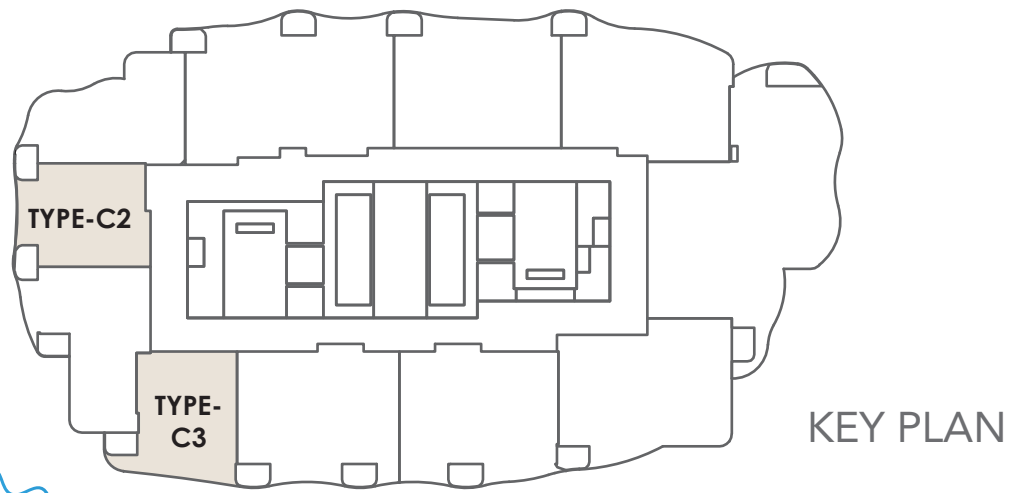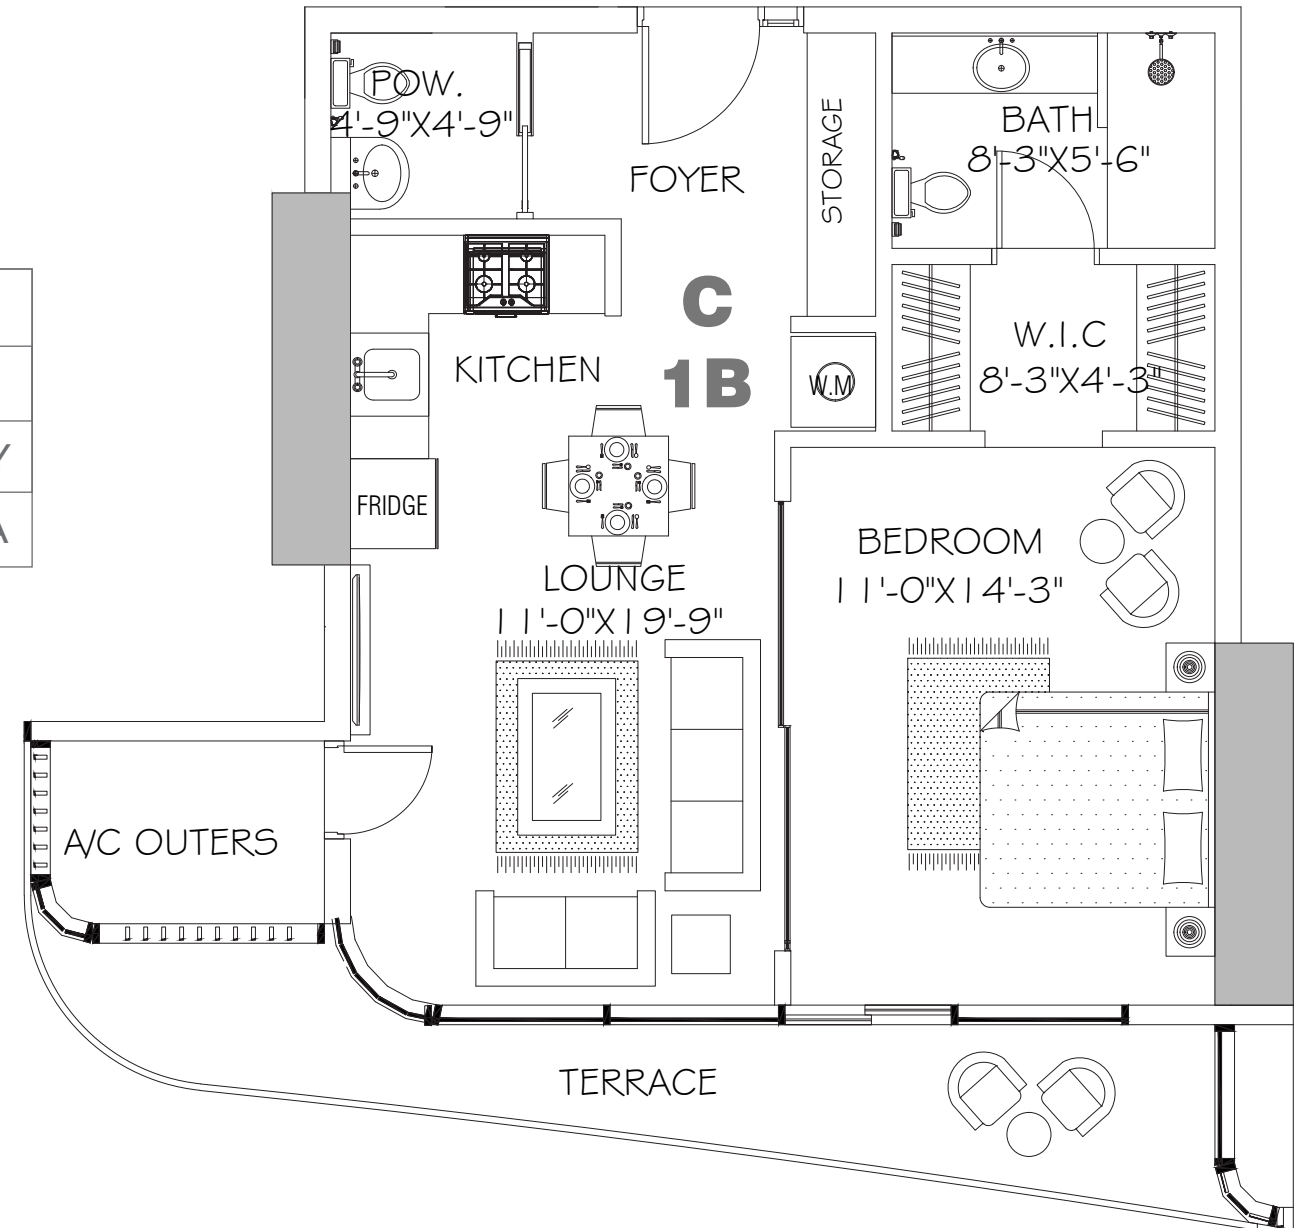


# APARTMENT PLAN

## 2 BEDROOM APARTMENT (TYPE D1)


FLOOR : 19 - 26

TOTAL NUMBER OF UNITS PER FLOOR: 1

AREA		VIEW
TYPE	TOTAL AREA	
D1	1414.00 SQ. FT (TERRACE AREA 122.00 SQ. FT)	SEA

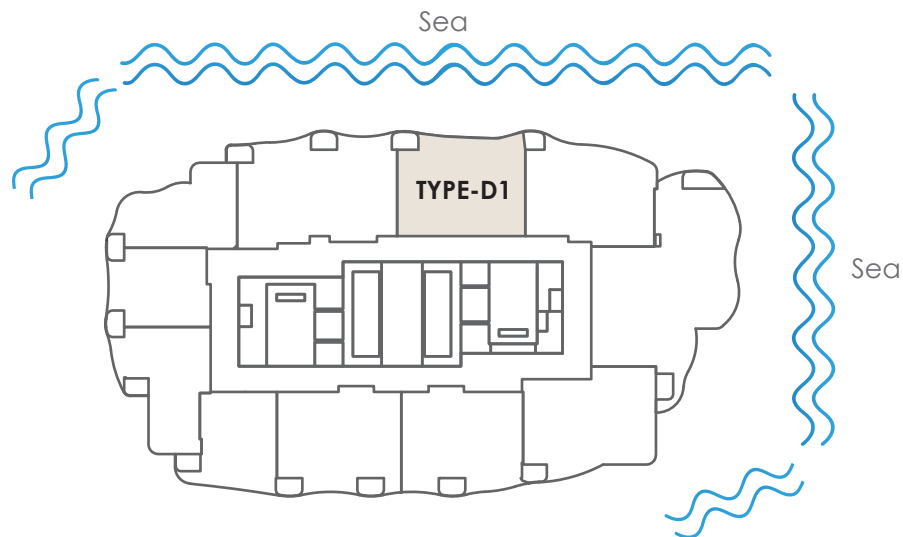

KEY PLAN

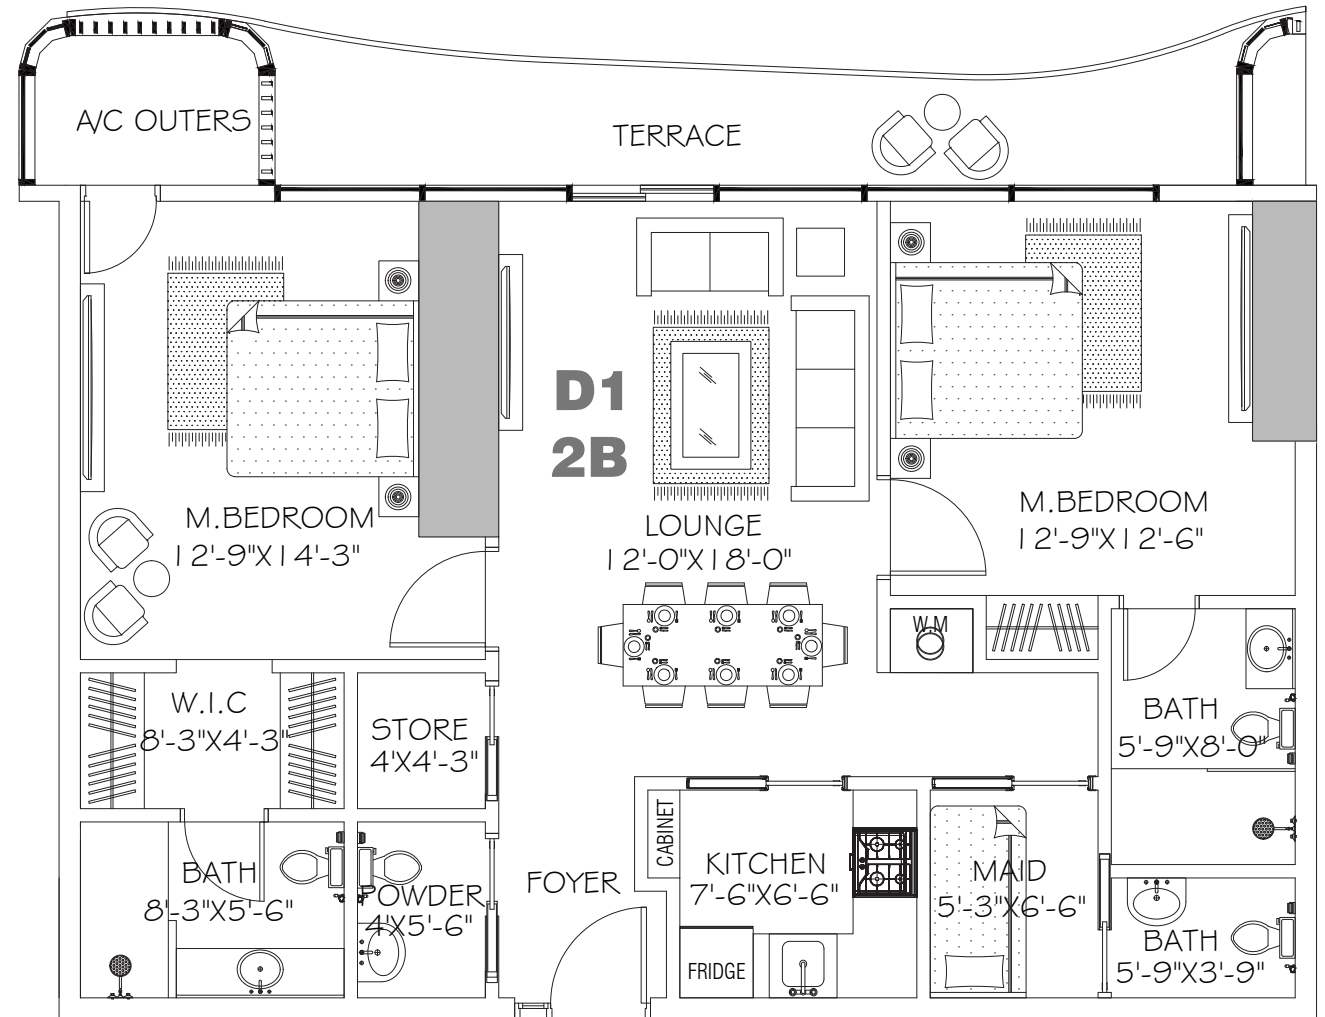


# APARTMENT PLAN

## 2 BEDROOM APARTMENT (TYPE D2)


FLOOR : 19 - 26

TOTAL NUMBER OF UNITS PER FLOOR: 1

AREA		VIEW
TYPE	TOTAL AREA	
D2	1394.00 SQ. FT (TERRACE AREA 115.00 SQ. FT)	SEA

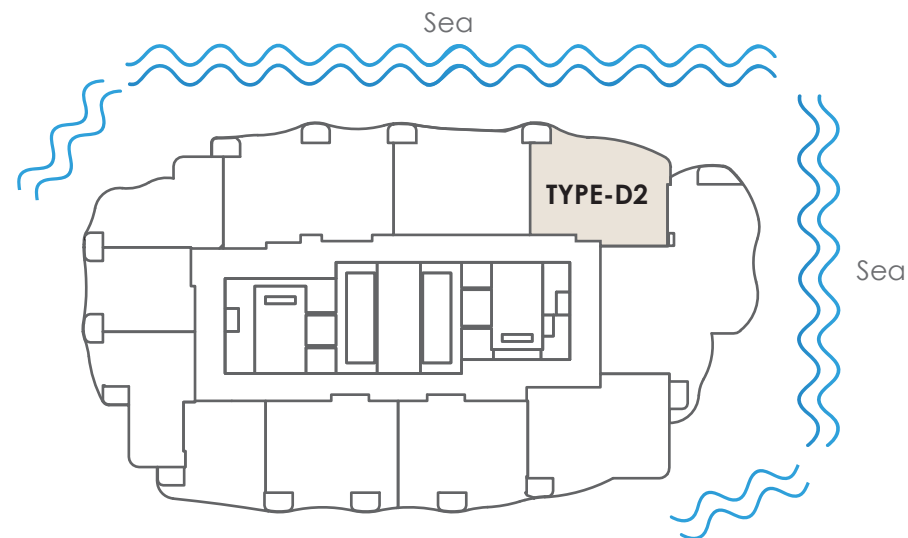

KEY PLAN

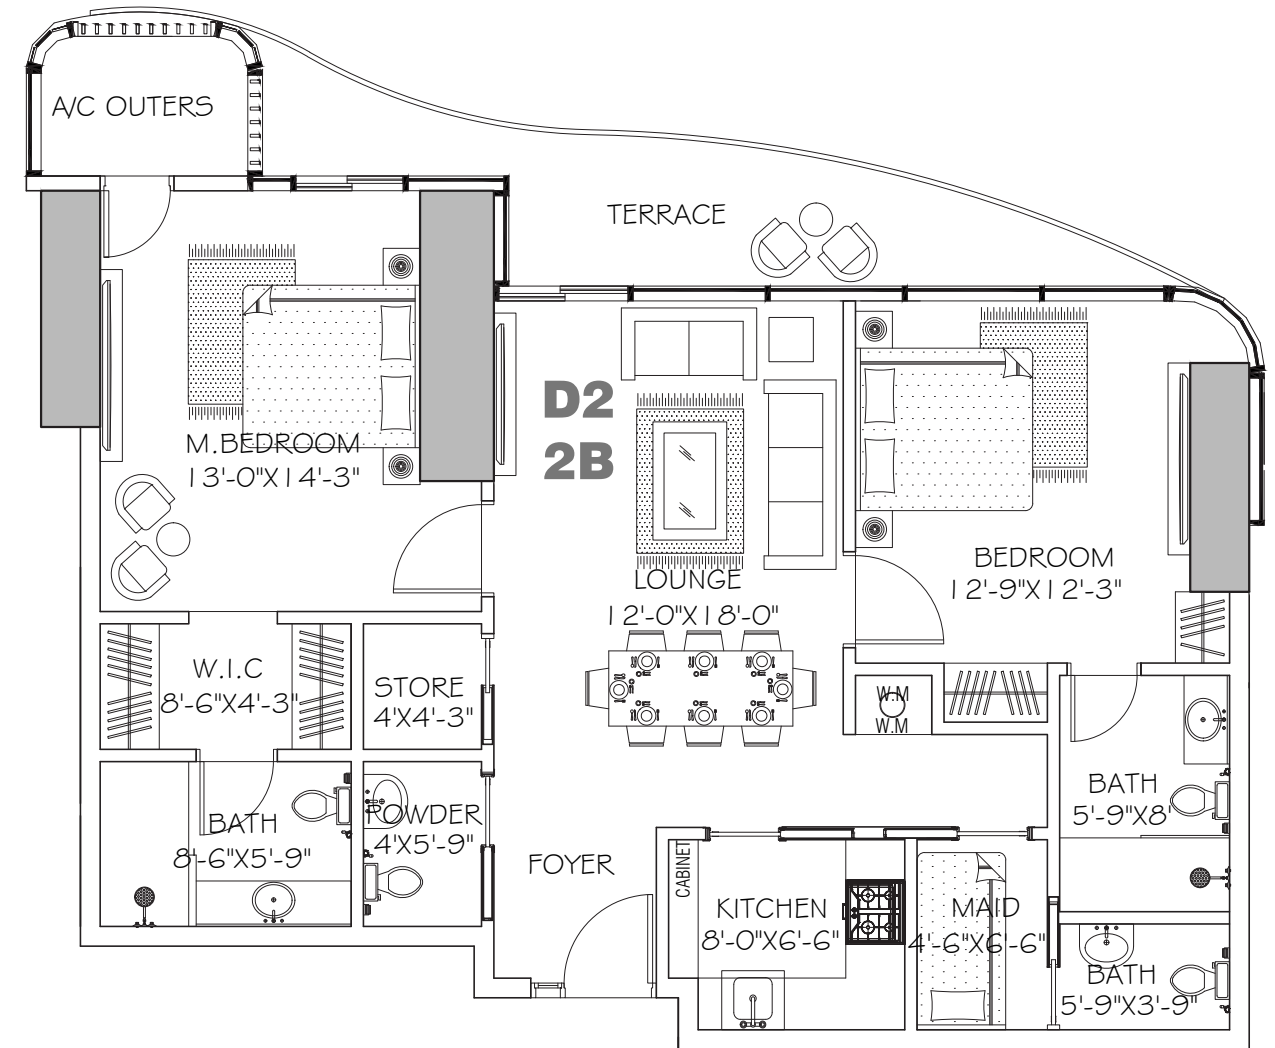



# APARTMENT PLAN

## 1 BEDROOM APARTMENT (TYPE G1)

FLOOR : 19 - 26

TOTAL NUMBER OF UNITS PER FLOOR: 1

AREA		VIEW
TYPE	TOTAL AREA	
G1	1030.00 SQ. FT (TERRACE AREA 51.00 SQ. FT)	PARTIAL SEA

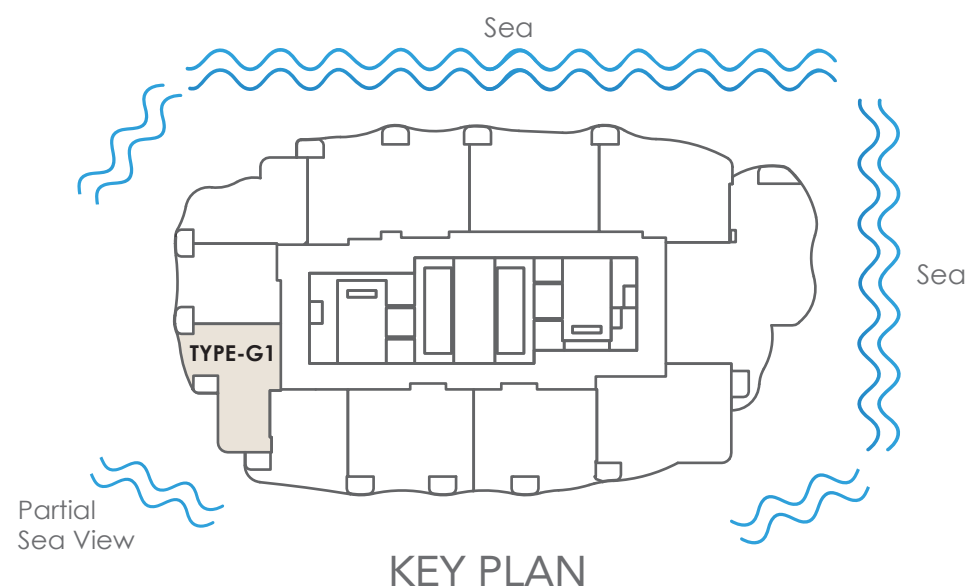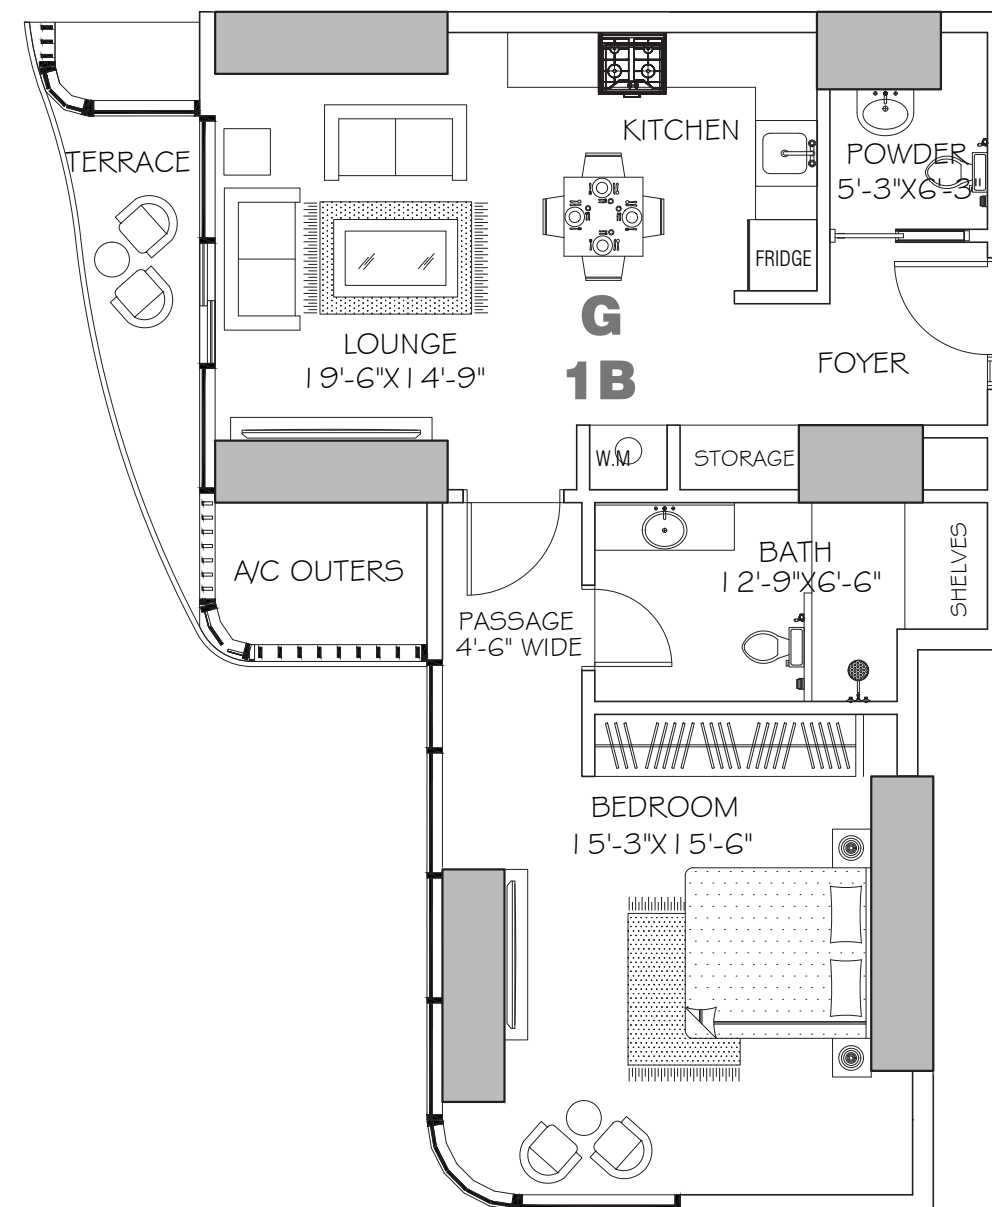



# APARTMENT PLAN

## 3 BEDROOM APARTMENT (TYPE H1)

WITH PRIVATE POOL

FLOOR : 19 - 26  
TOTAL NUMBER OF UNITS PER FLOOR: 1

AREA		VIEW
TYPE	TOTAL AREA	
H1	2446.00 SQ. FT (TERRACE & POOL AREA 270.00 SQ. FT)	SEA

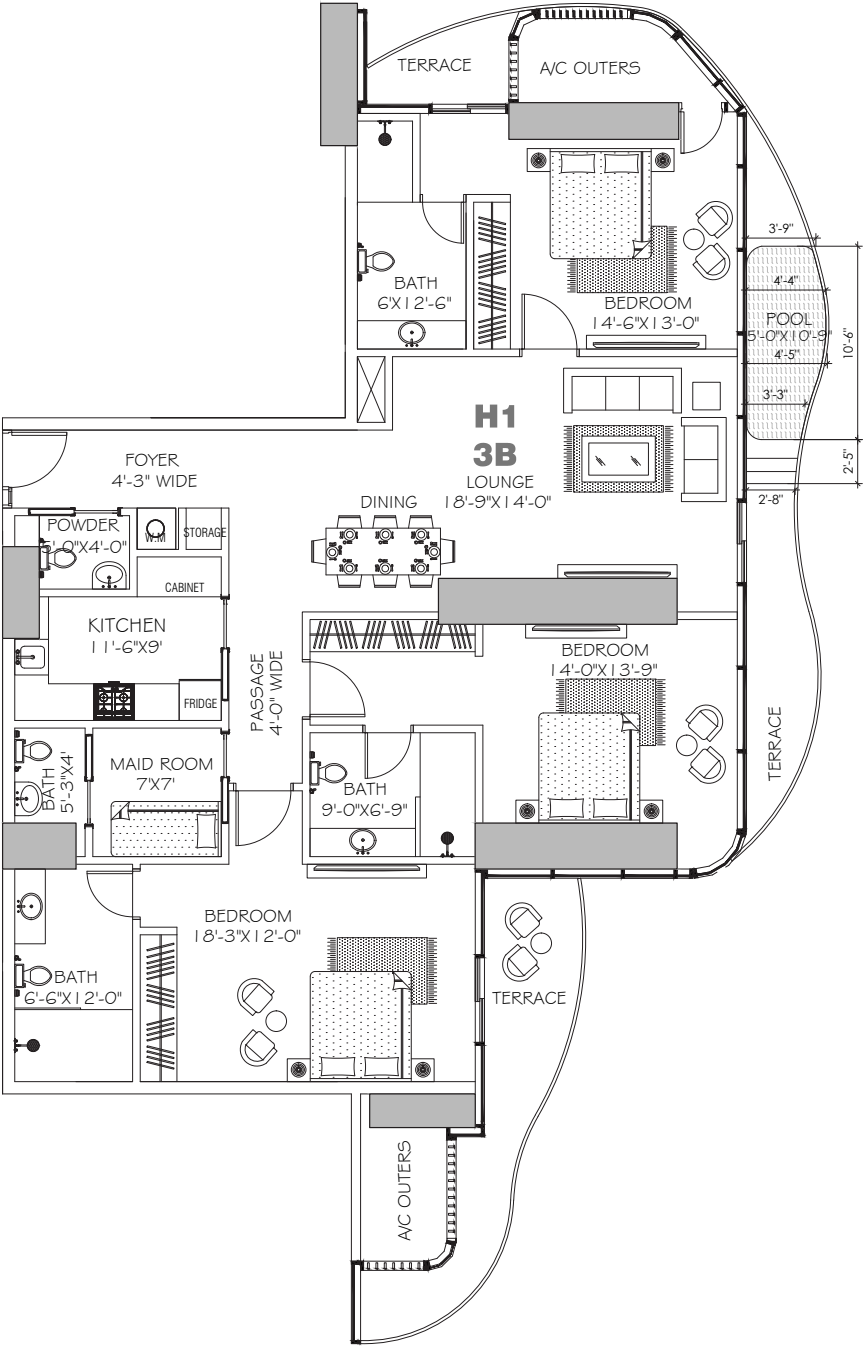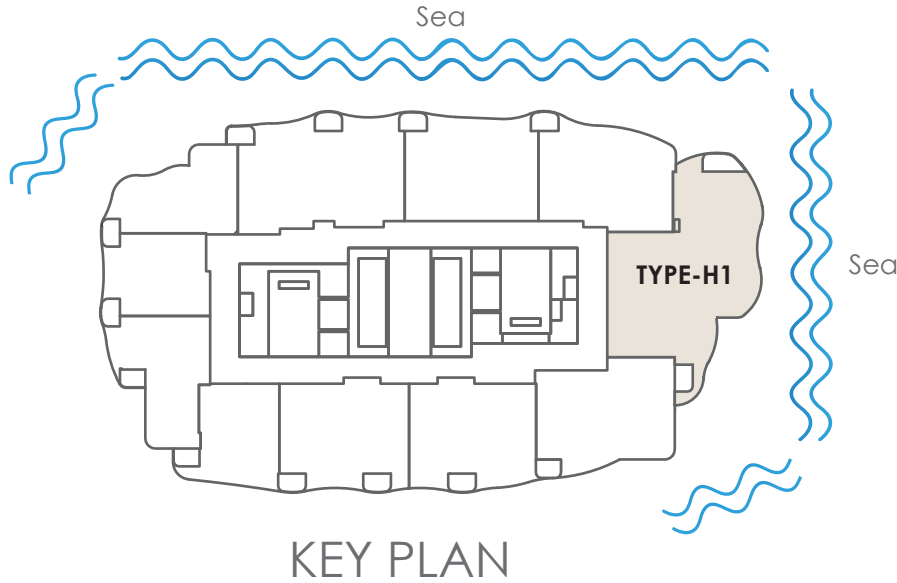

# APARTMENT PLAN


## 3 BEDROOM APARTMENT (TYPE H2)

WITH PRIVATE POOL


FLOOR : 19 - 26

TOTAL NUMBER OF UNITS PER FLOOR: 1

AREA		VIEW
TYPE	TOTAL AREA	
H2	1823.00 SQ. FT (TERRACE AREA 151.00 SQ. FT)	SEA

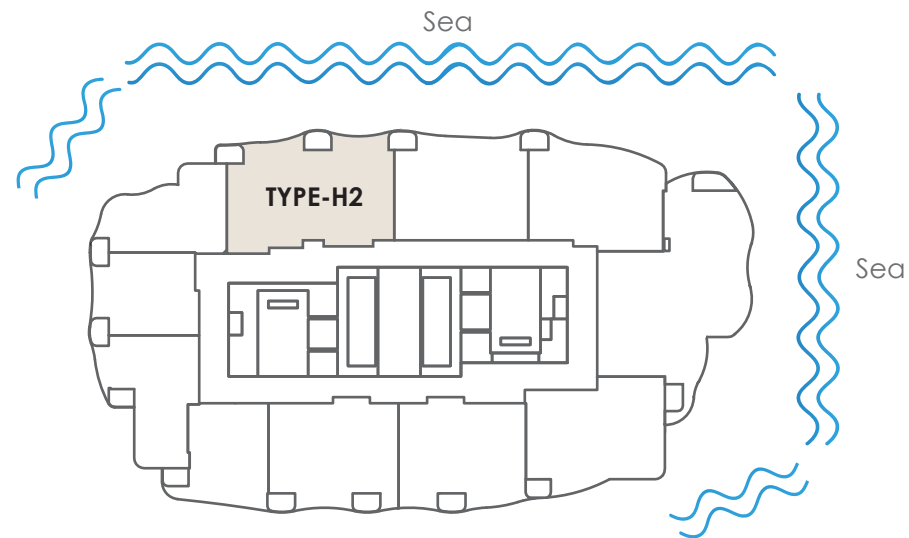

KEY PLAN

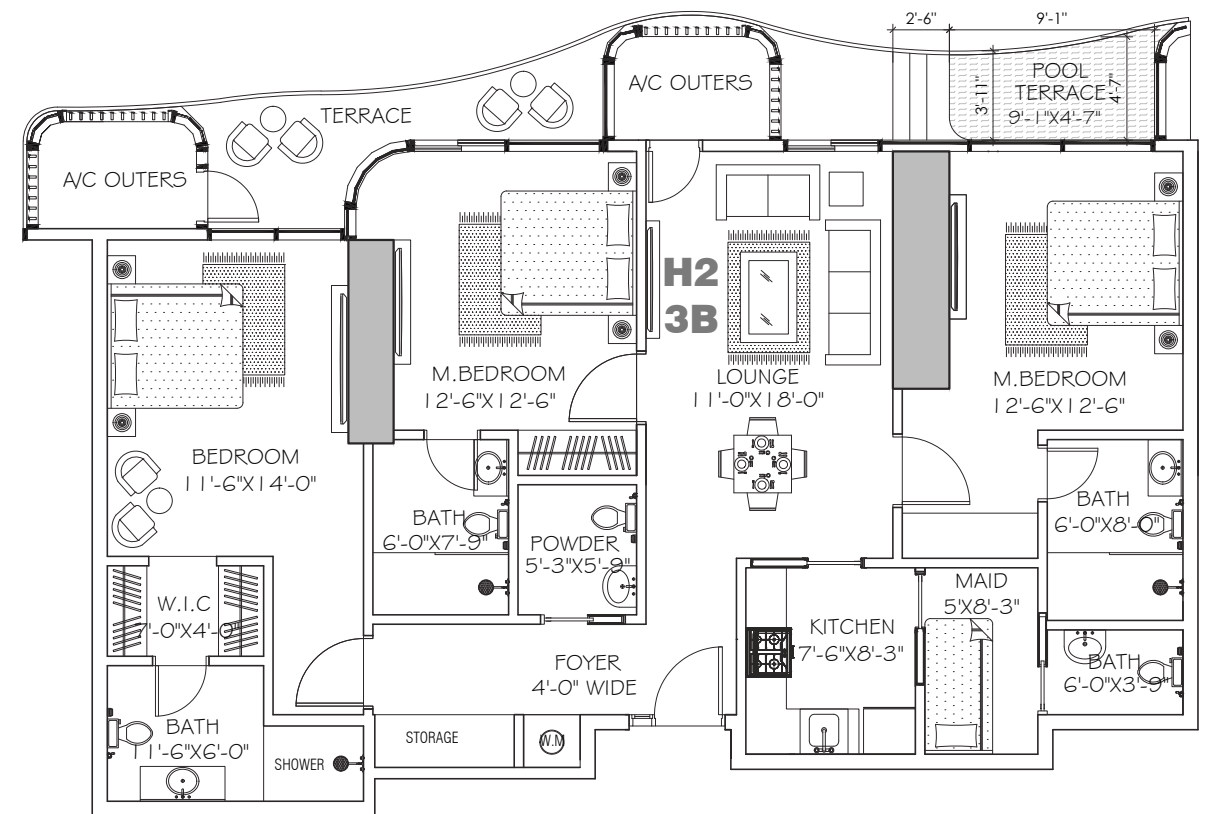



# APARTMENT PLAN

## 2 BEDROOM APARTMENT (TYPE J1)

FLOOR : 19 - 26

TOTAL NUMBER OF UNITS PER FLOOR: 1

AREA		VIEW
TYPE	TOTAL AREA	
J1	1451.00 SQ. FT (TERRACE AREA 55.00 SQ. FT)	SEA

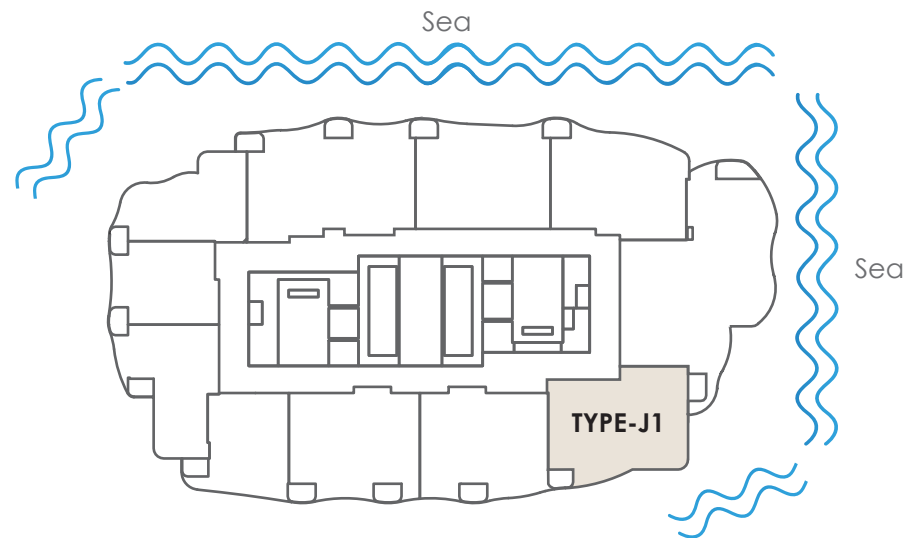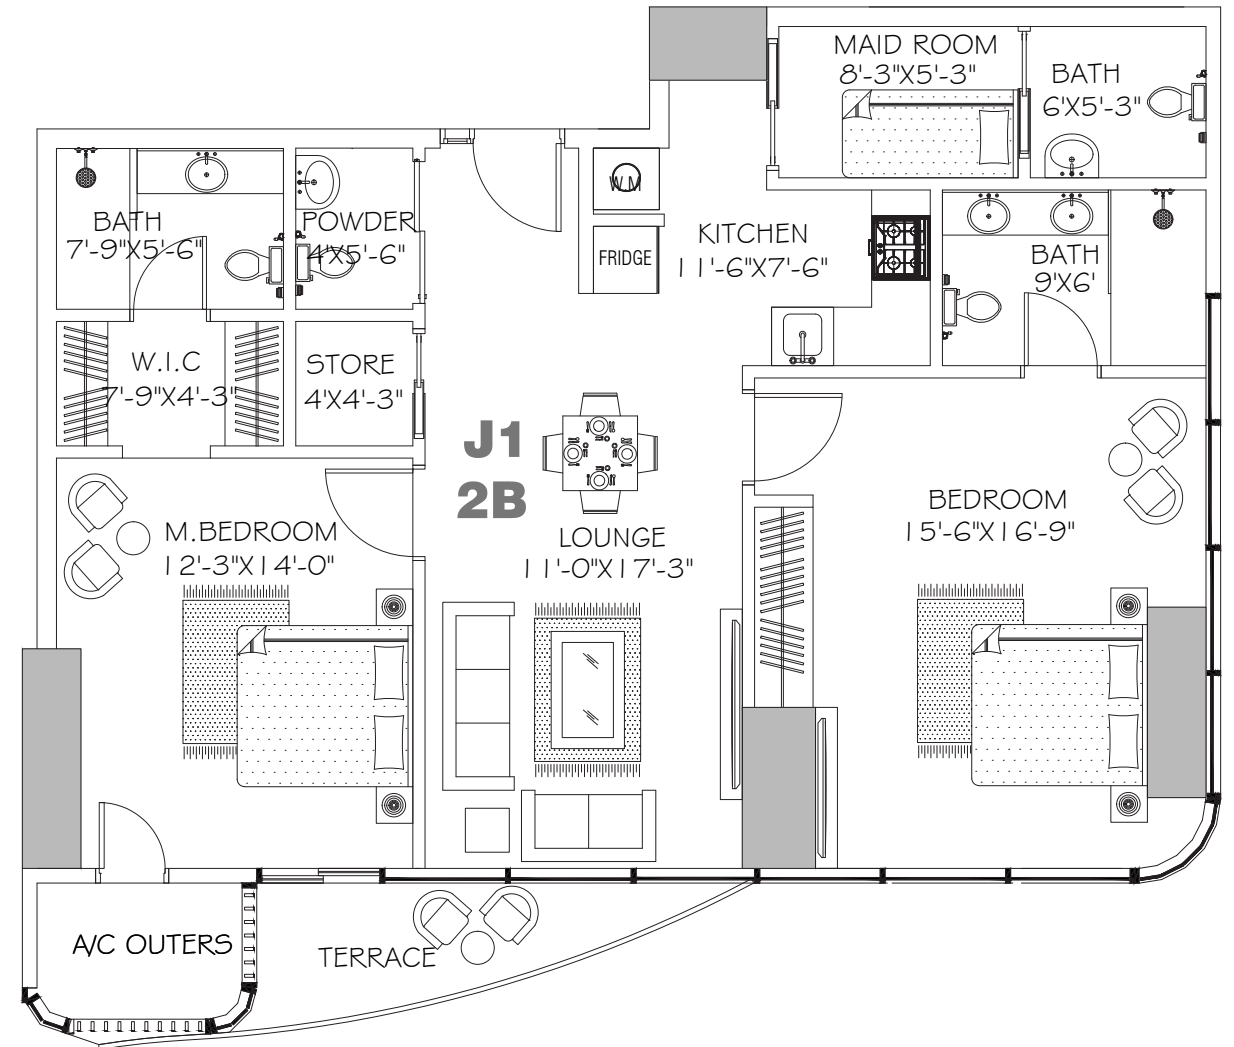

KEY PLAN



# APARTMENT PLAN

## 2 BEDROOM APARTMENT (TYPE J2)

FLOOR : 19 - 26

TOTAL NUMBER OF UNITS PER FLOOR: 1

AREA		VIEW
TYPE	TOTAL AREA	
J2	1361.00 SQ. FT (TERRACE AREA 117.00 SQ. FT)	COMMUNITY

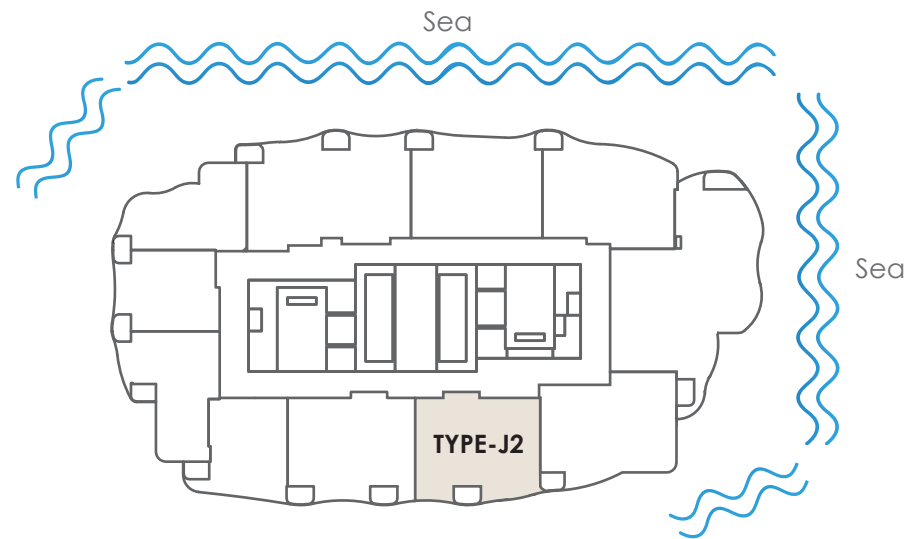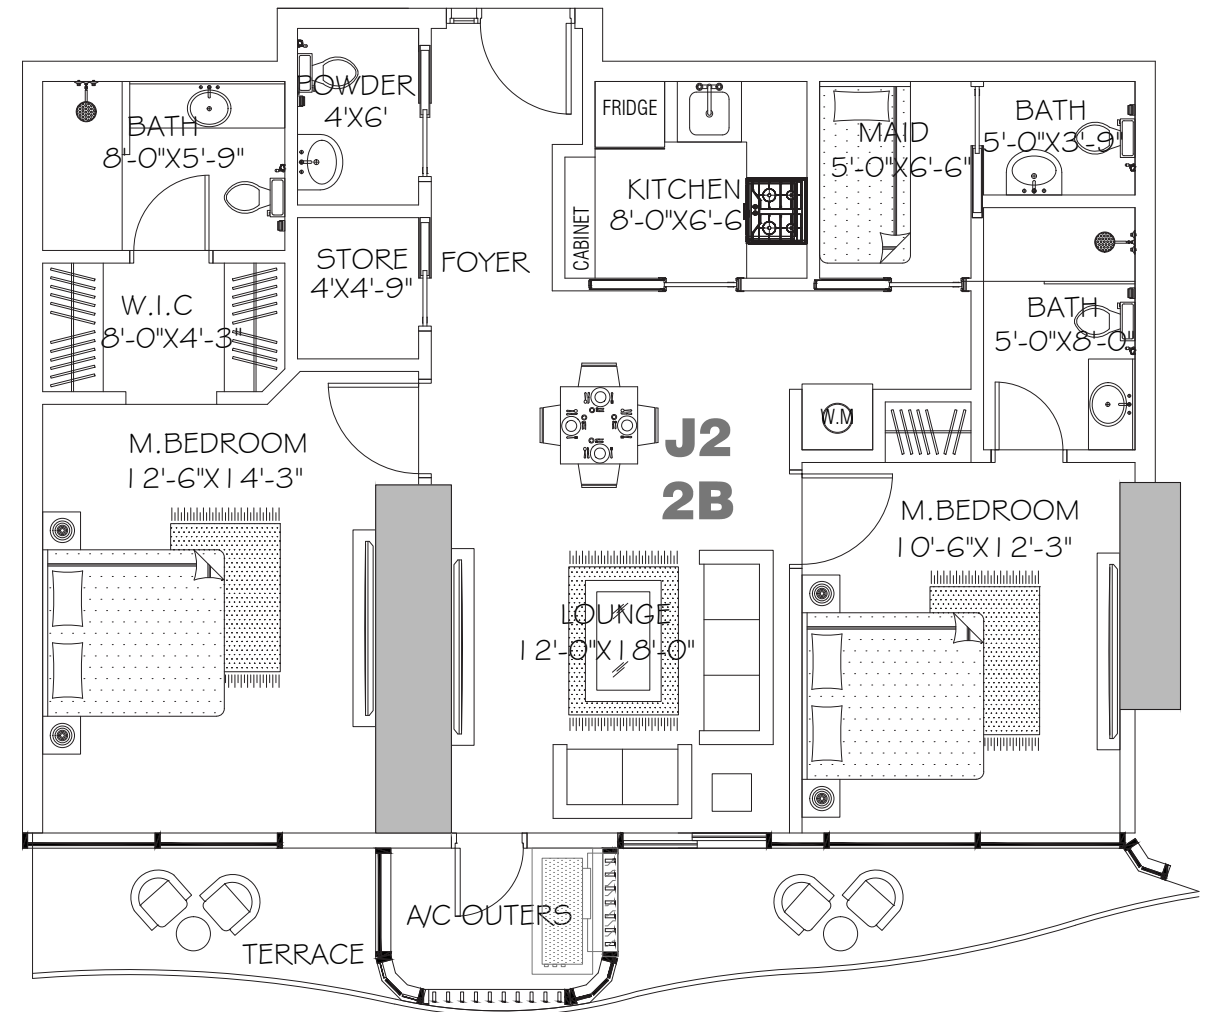

Community

KEY PLAN


# APARTMENT PLAN

## 2 BEDROOM APARTMENT (TYPE J3)




FLOOR : 19 - 26  
 TOTAL NUMBER OF UNITS PER FLOOR: 1

AREA		VIEW
TYPE	TOTAL AREA	
J3	1370.00 SQ. FT (TERRACE AREA 102.00 SQ. FT)	COMMUNITY

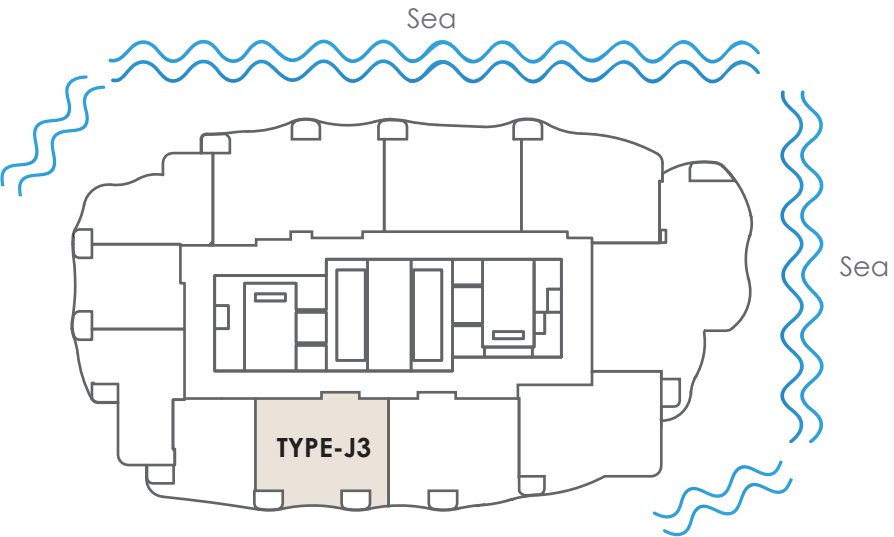

Community  
KEY PLAN

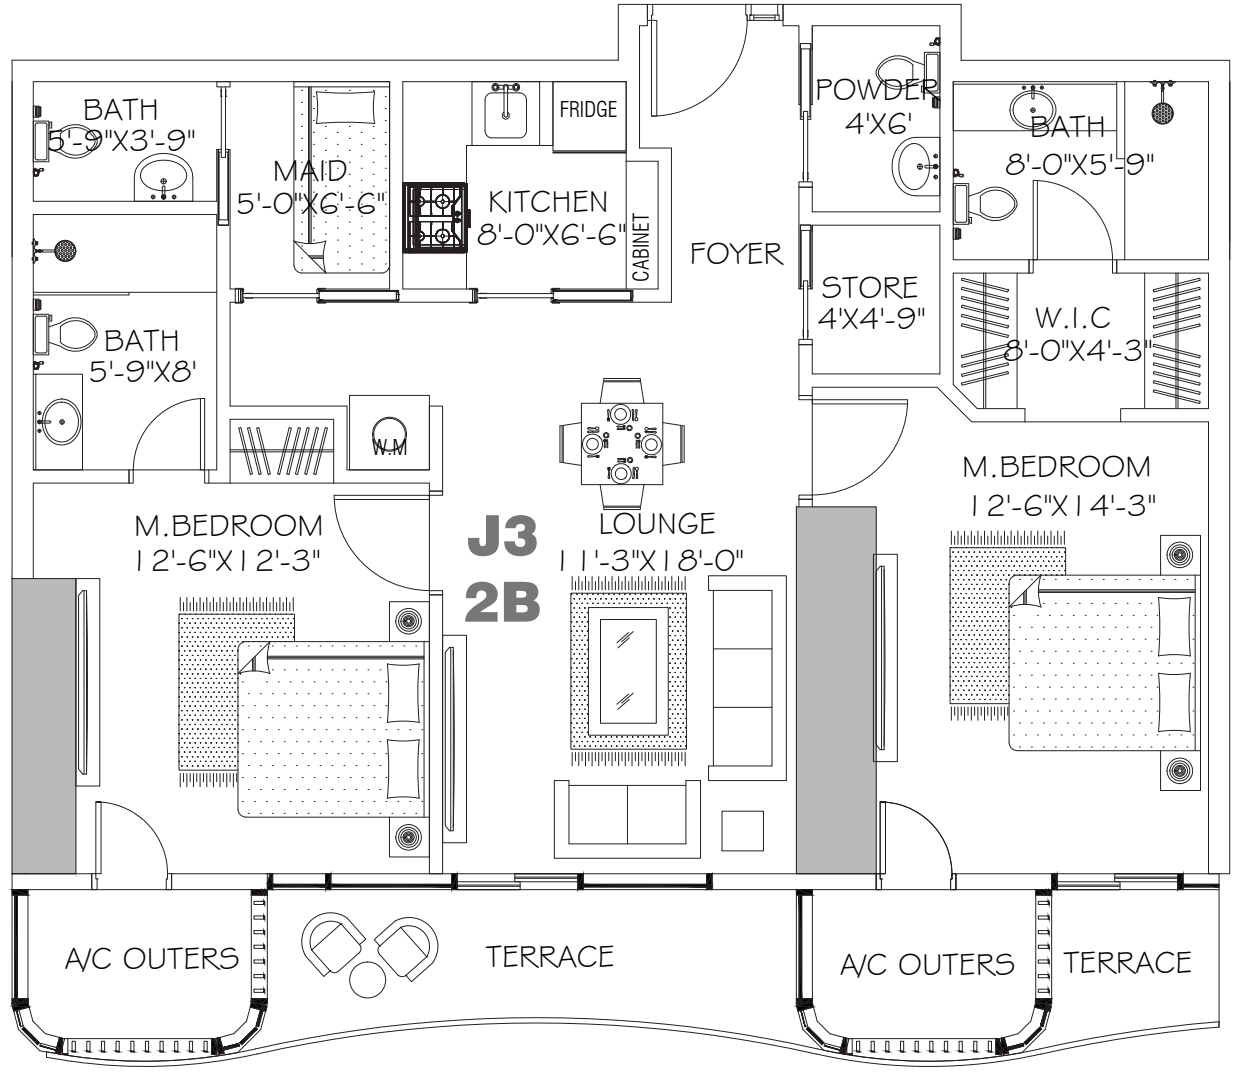


INDIVIDUAL SIMPLEX

# APARTMENT

FLOOR PLANS

# FLOOR PLATE (SIMPLEX)

## 27TH TO 30TH APARTMENT FLOOR

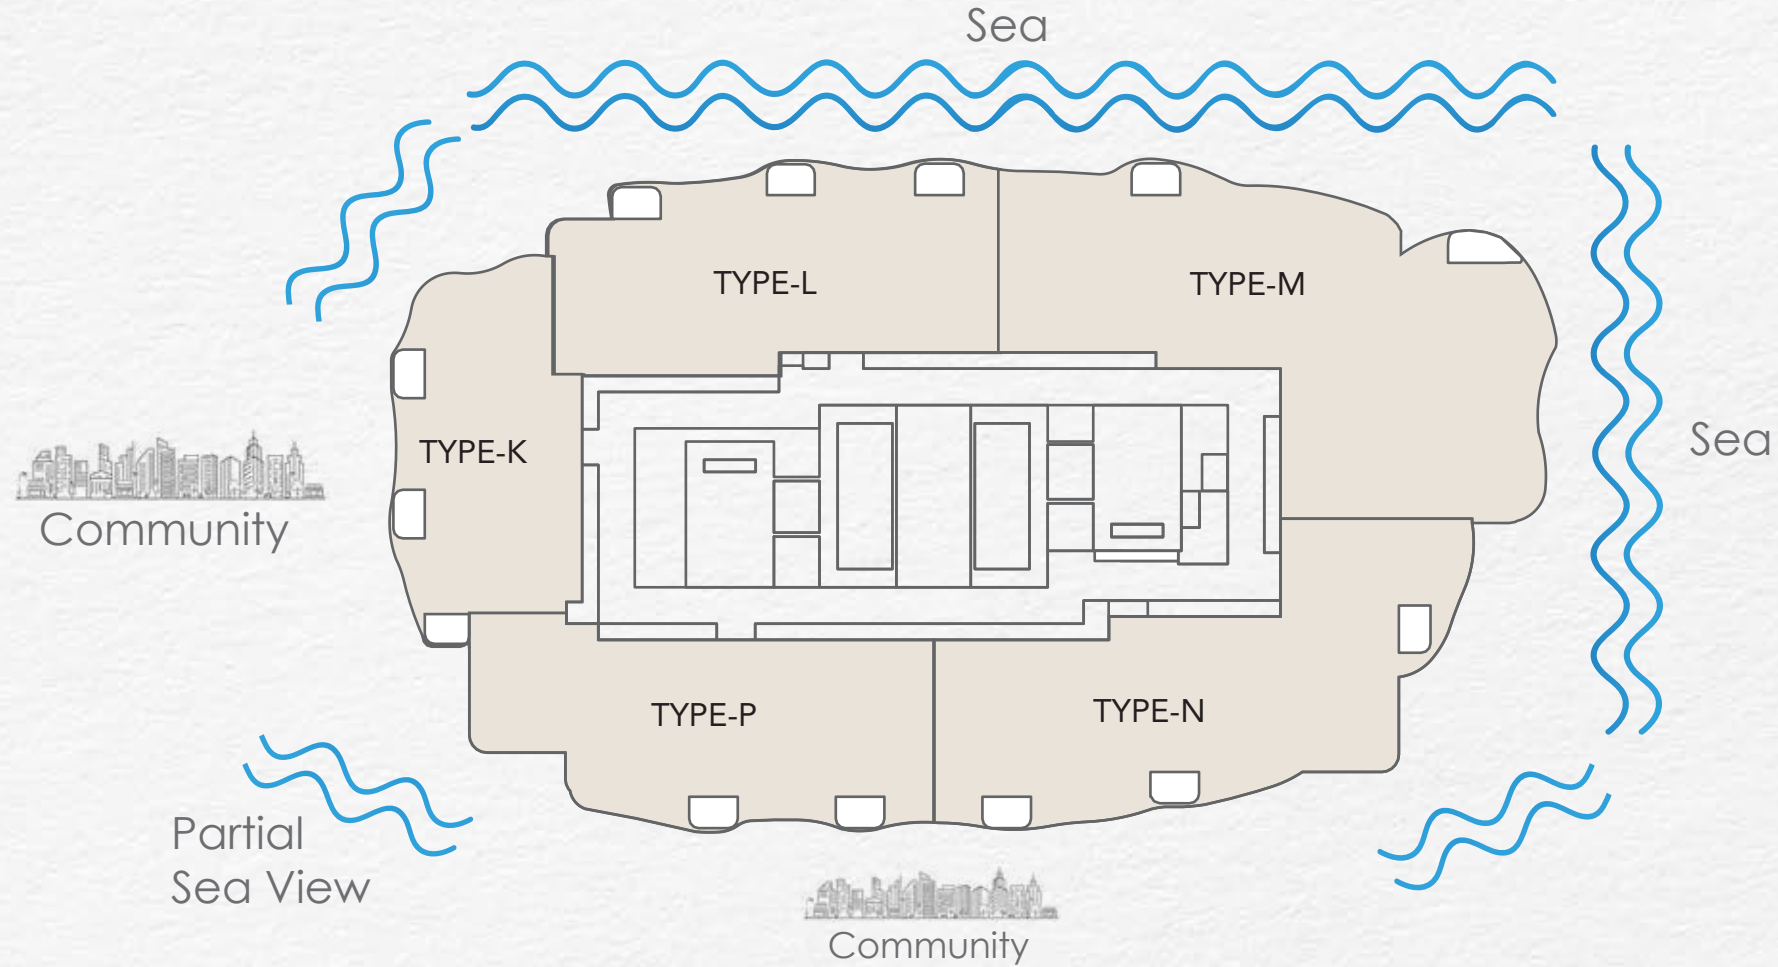

### Apartment Details

3 BHK  
Type K  
Floor : 27-30  
Bedrooms : 3

4 BHK  
Type L, M, N, P  
Floor : 27-30  
Bedrooms : 4

# SIMPLEX APARTMENT PLAN



## 3 BEDROOM APARTMENT (TYPE K)

WITH PRIVATE POOL

FLOOR : 27 TO 30

TOTAL NUMBER OF UNITS PER FLOOR: 1

AREA		VIEW
TYPE	TOTAL AREA	
K	1933.00 SQ. FT (TERRACE / POOL AREA 213.00 SQ. FT)	PARTIAL SEA

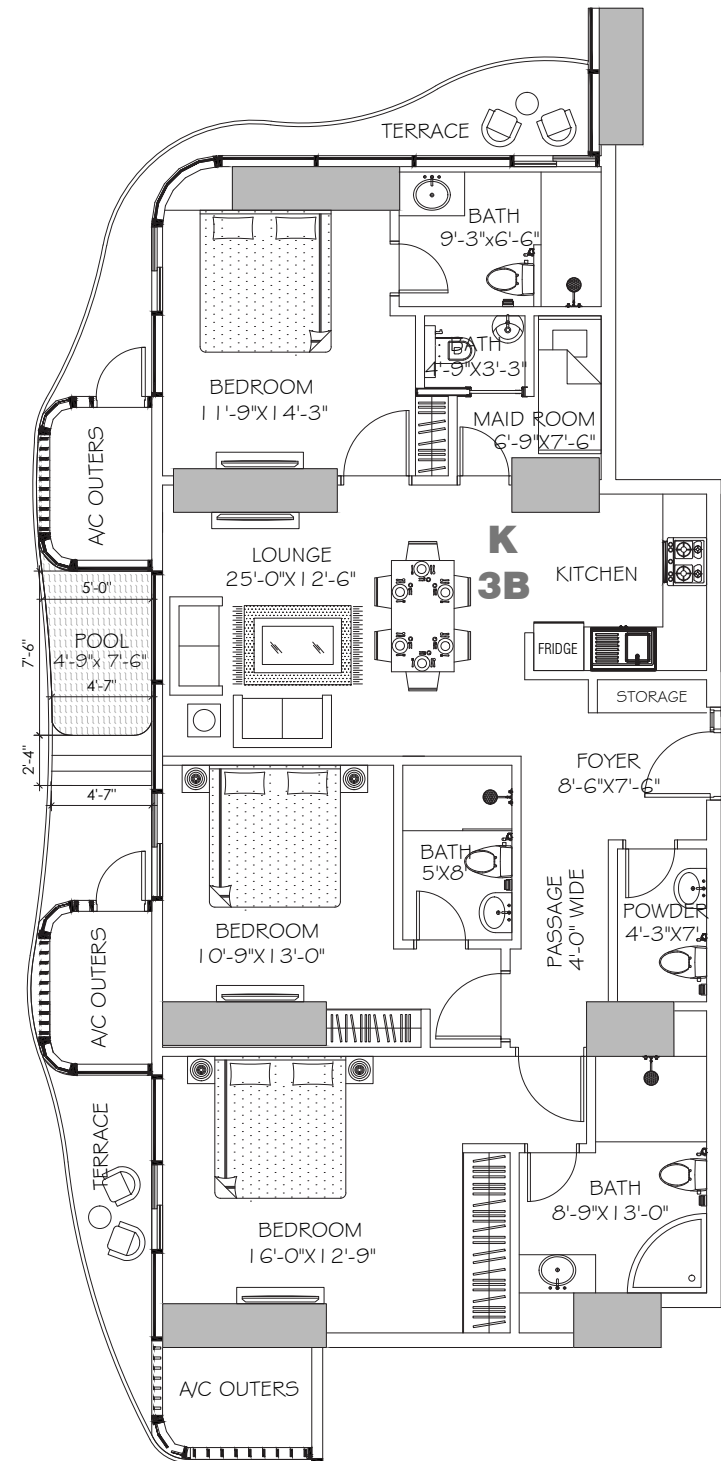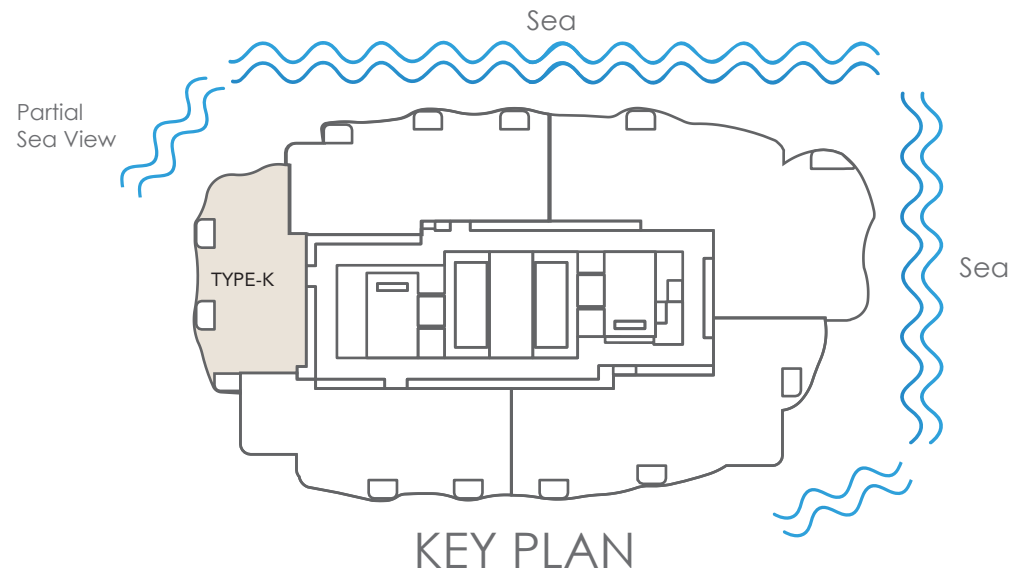

# SIMPLEX APARTMENT PLAN


## 4 BEDROOM APARTMENT (TYPE L)

WITH PRIVATE POOL


FLOOR : 27 TO 30

TOTAL NUMBER OF UNITS PER FLOOR: 1

AREA		VIEW
TYPE	TOTAL AREA	
L	2685.00 SQ. FT (TERRACE / POOL AREA = 179.00 SQ. FT)	SEA

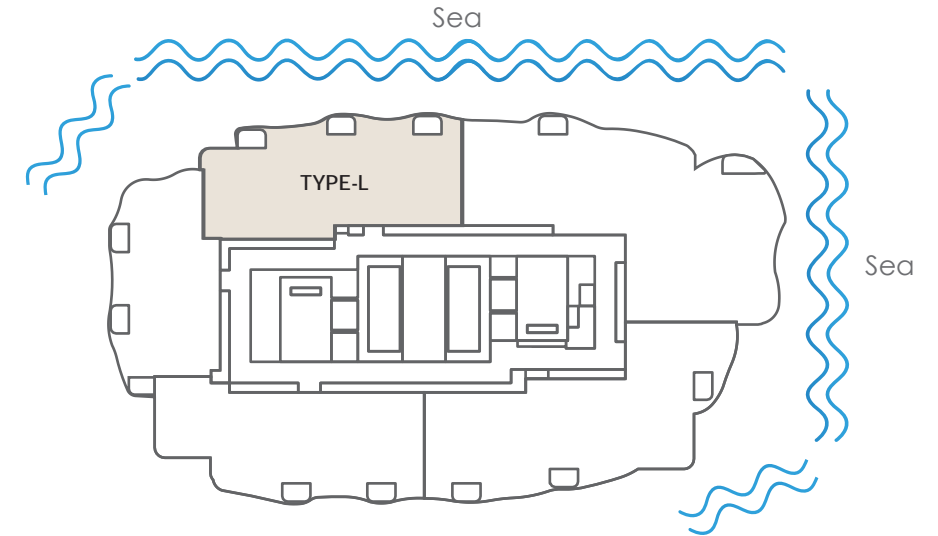

KEY PLAN

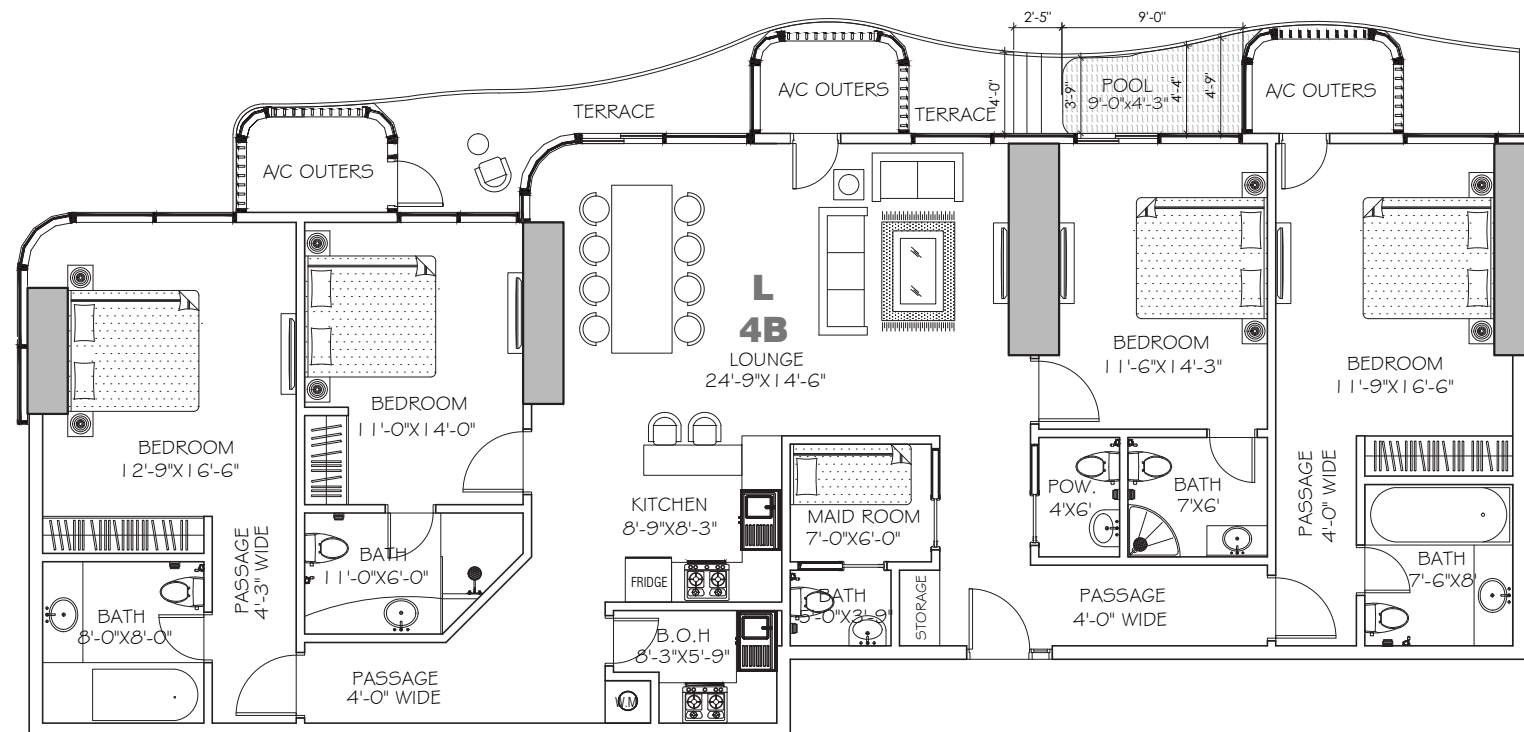


# SIMPLEX APARTMENT PLAN

## 4 BEDROOM APARTMENT (TYPE M)


WITH PRIVATE POOL

FLOOR : 27 TO 30  
TOTAL NUMBER OF UNITS PER FLOOR: 1

AREA		VIEW
TYPE	TOTAL AREA	
M	4296.00 SQ. FT (TERRACE / POOL AREA =369.00 SQ. FT)	SEA

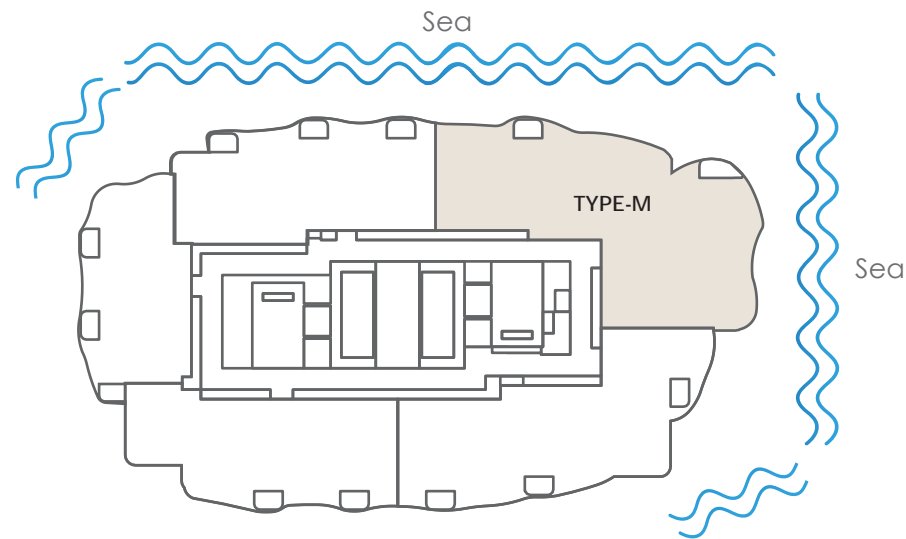

KEY PLAN

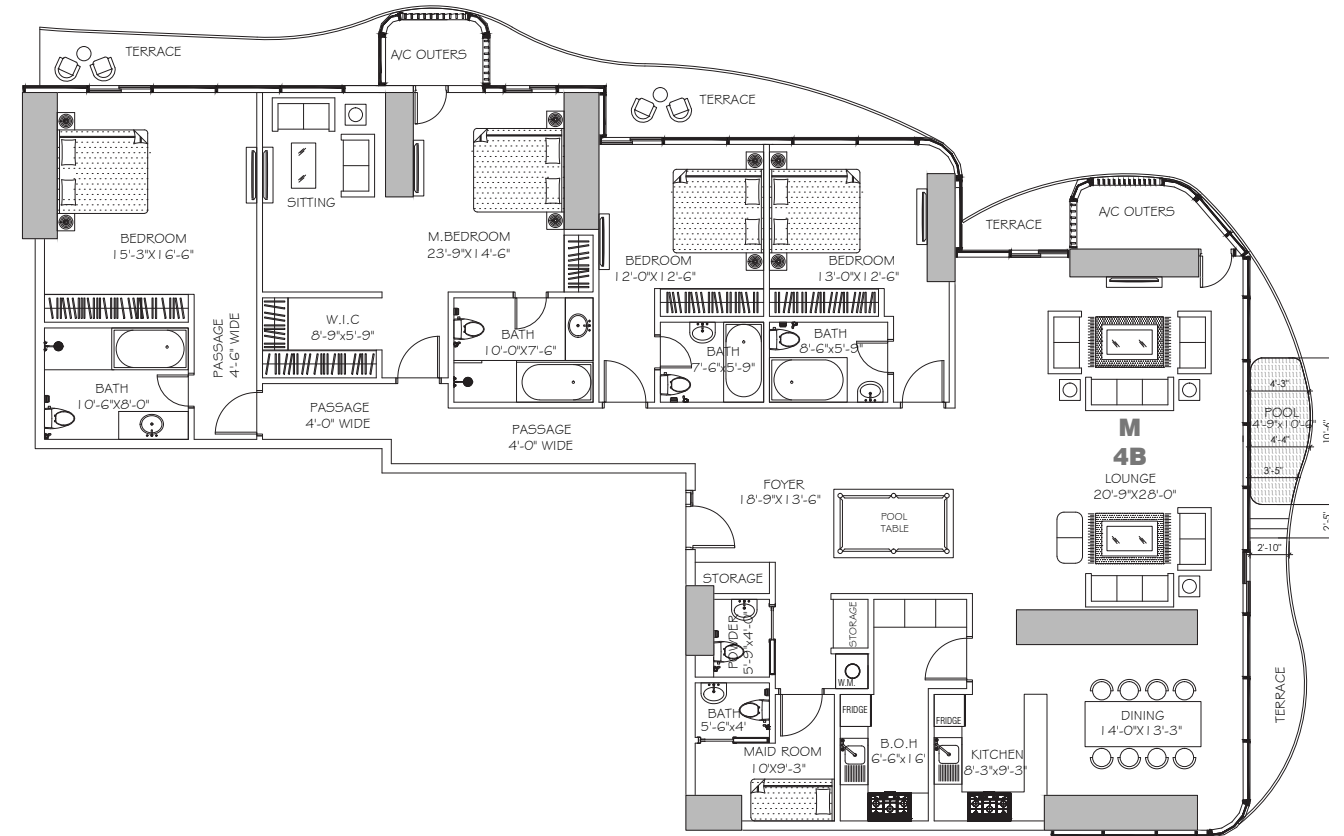

# SIMPLEX APARTMENT PLAN


## 4 BEDROOM APARTMENT (TYPE N)

WITH PRIVATE POOL




FLOOR : 27 TO 30  
 TOTAL NUMBER OF UNITS PER FLOOR: 1

AREA		VIEW
TYPE	TOTAL AREA	
N	3379.00 SQ. FT (TERRACE / POOL AREA = 280.00 SQ. FT)	PARTIAL SEA

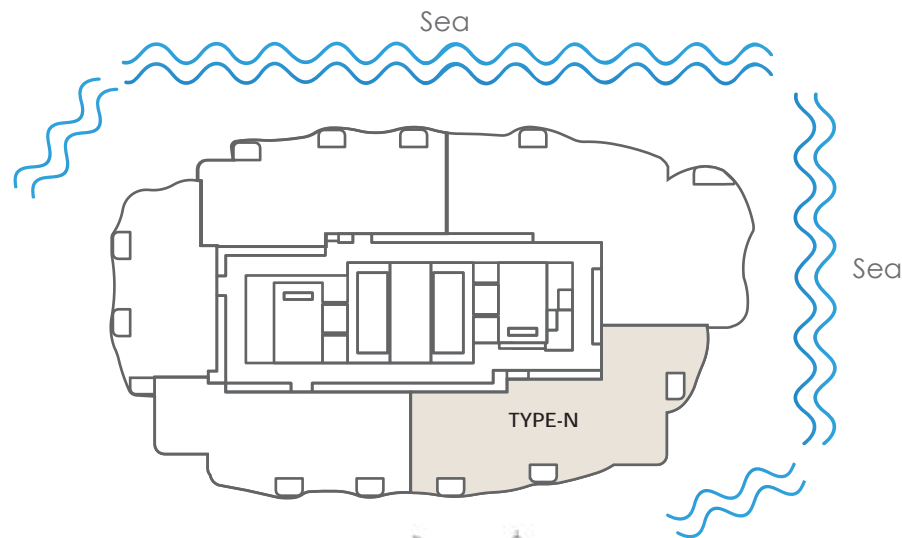

Community  
 KEY PLAN

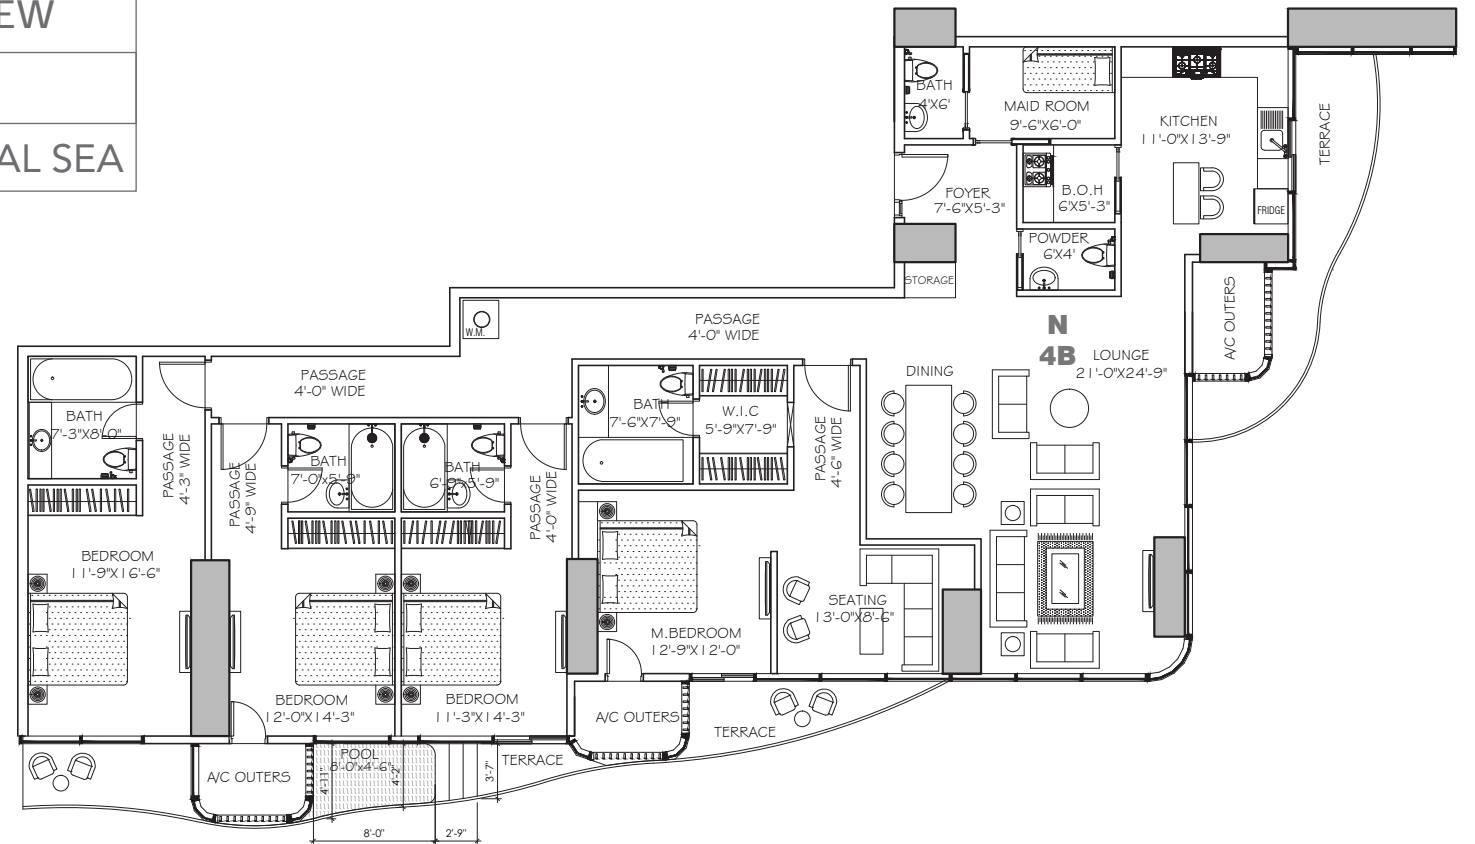

# SIMPLEX APARTMENT PLAN



## 4 BEDROOM APARTMENT (TYPE P)

WITH PRIVATE POOL



FLOOR : 27 TO 30  
 TOTAL NUMBER OF UNITS PER FLOOR: 1

AREA		VIEW
TYPE	TOTAL AREA	
P	2710.00 SQ. FT (TERRACE / POOL AREA 210.00 SQ. FT)	PARTIAL SEA

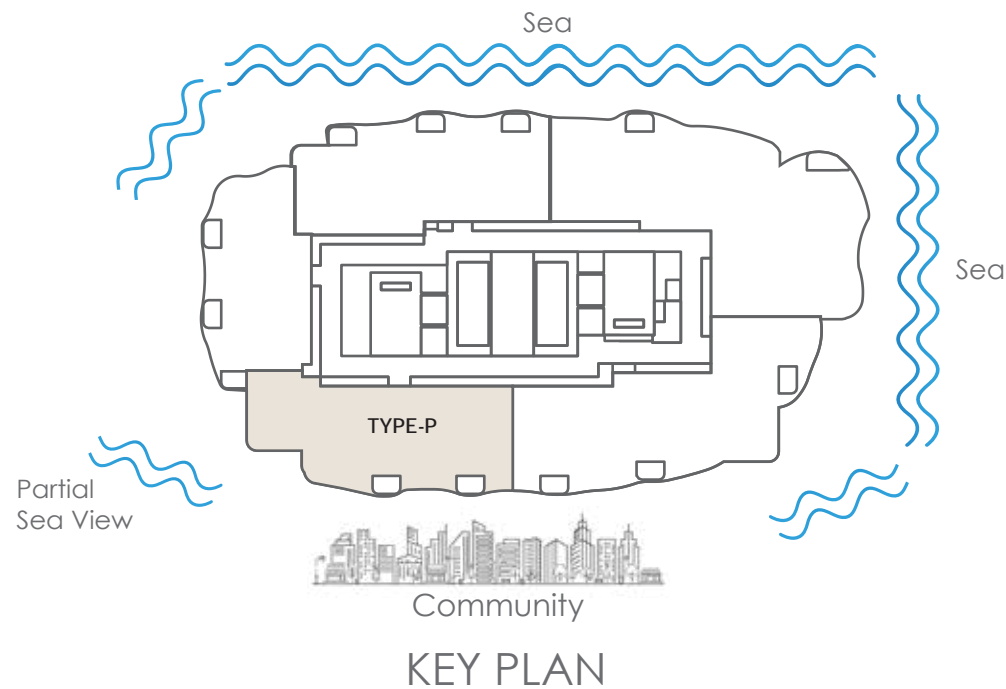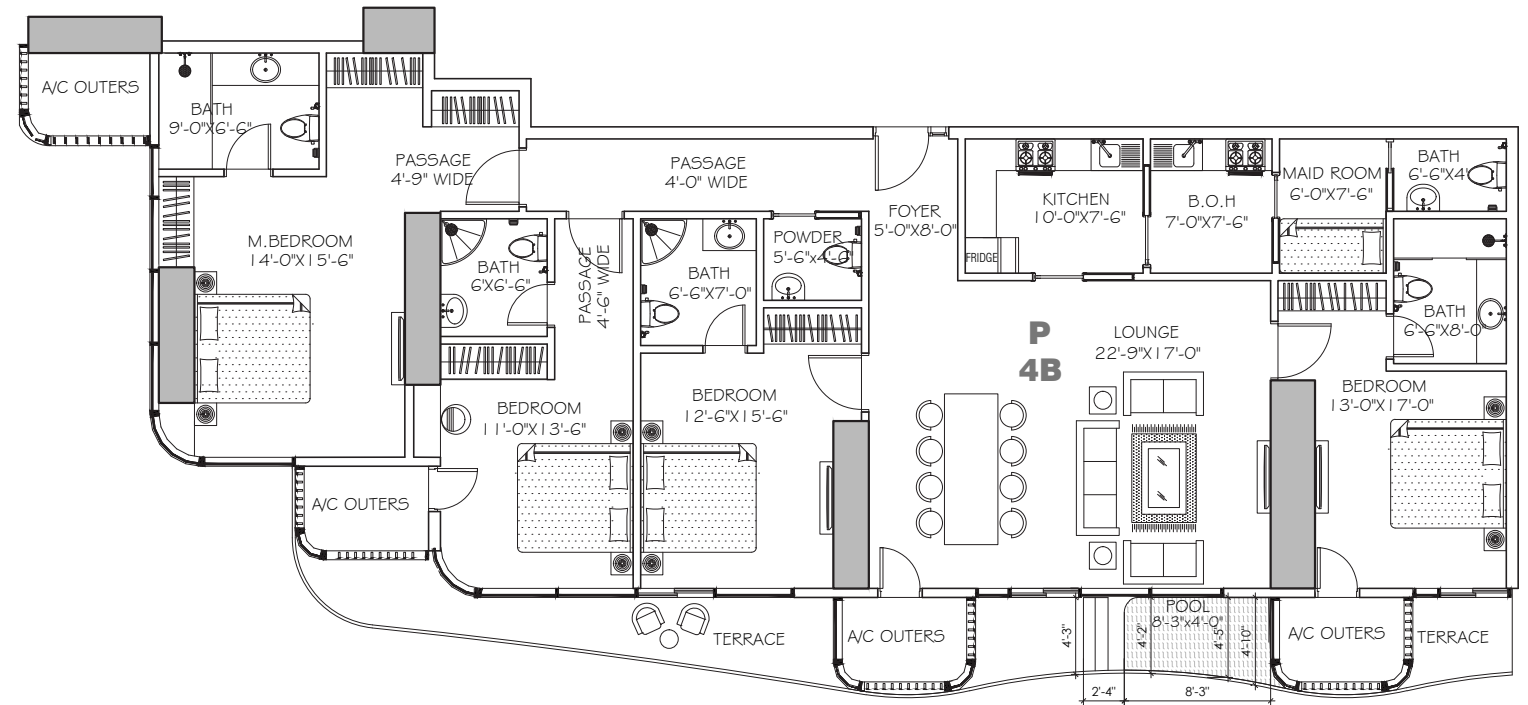


INDIVIDUAL

# DUPLEX

FLOOR PLANS

# FLOOR PLATE (DUPLEX) 31ST,32ND & ROOF APARTMENT FLOOR

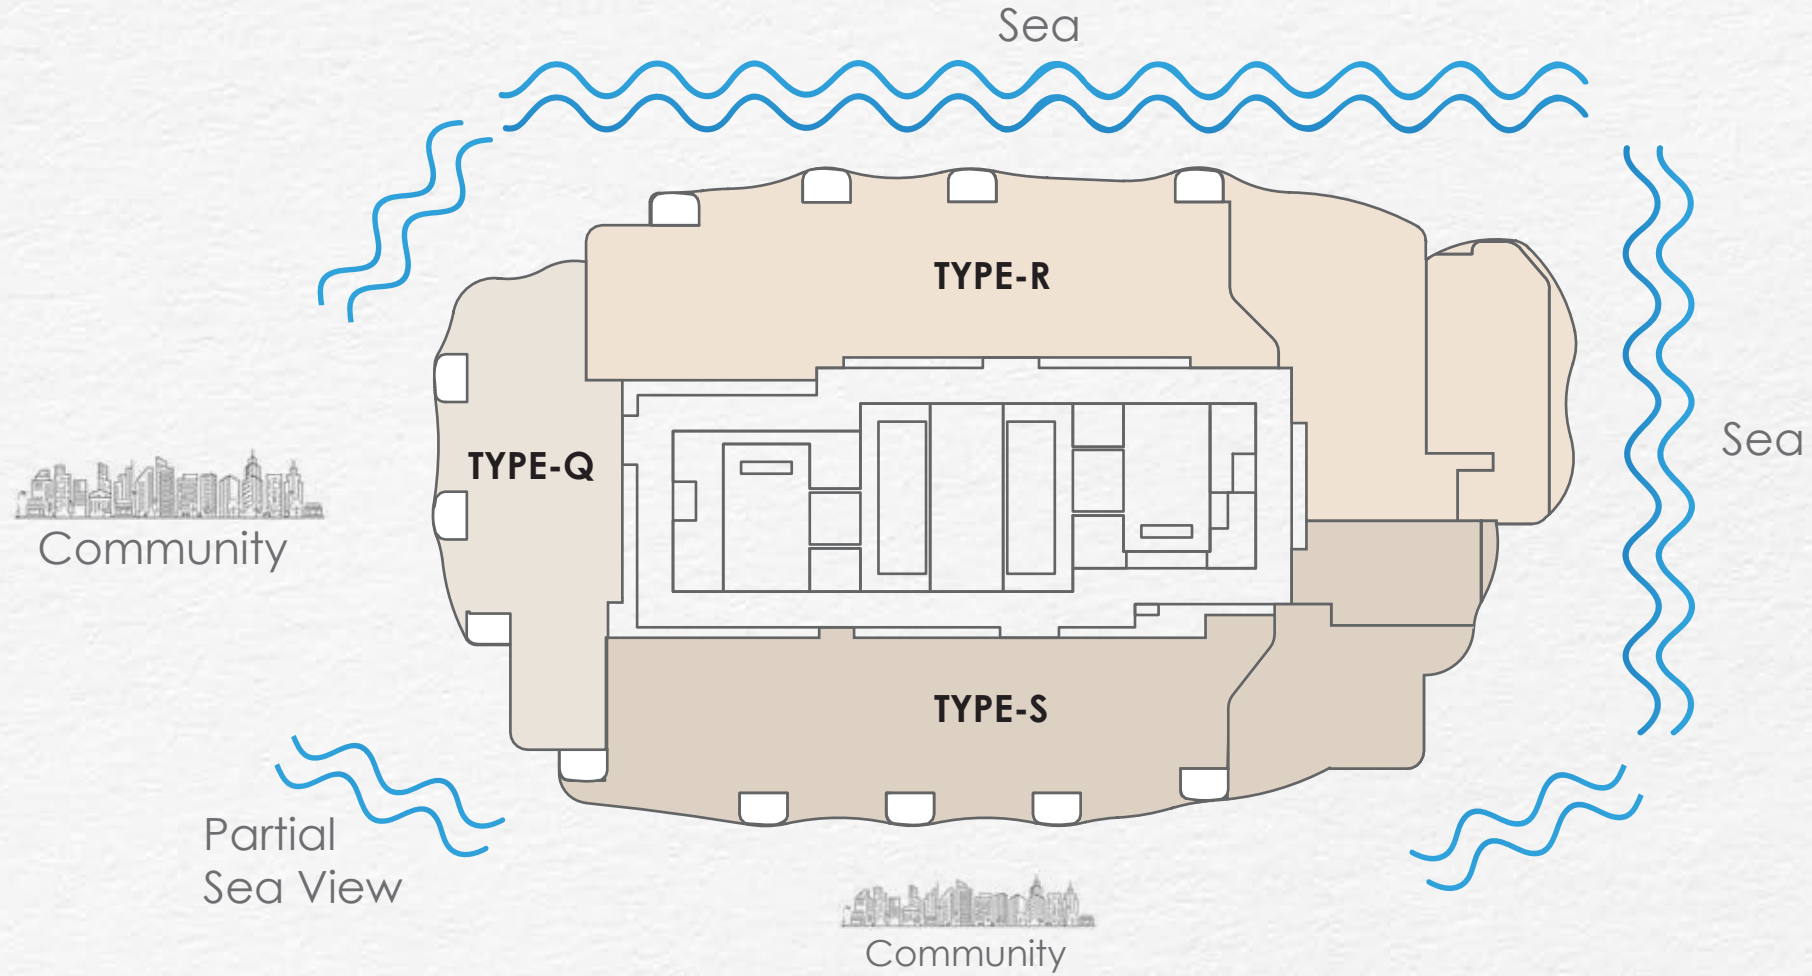

## Apartment Details

4 BHK  
Type Q

Floor : 31,32 & ROOF  
Bedrooms : 4

5 BHK  
Type R, S

Floor : 31, 32 & ROOF  
Bedrooms : 5


# DUPLEX APARTMENT PLAN

## 4 BEDROOM APARTMENT (TYPE Q)


WITH PRIVATE POOL

FLOOR : 31,32 & ROOF  
TOTAL NUMBER OF UNITS PER FLOOR: 1


DUPLEX LOWER, UPPER & ROOF AREA		VIEW
TYPE	TOTAL AREA	
Q	6116.00 SQ. FT (TERRACE AREA=127.00 SQ. FT) (OUTDOOR / POOL AREA=380.00 SQ. FT)	PARTIAL SEA

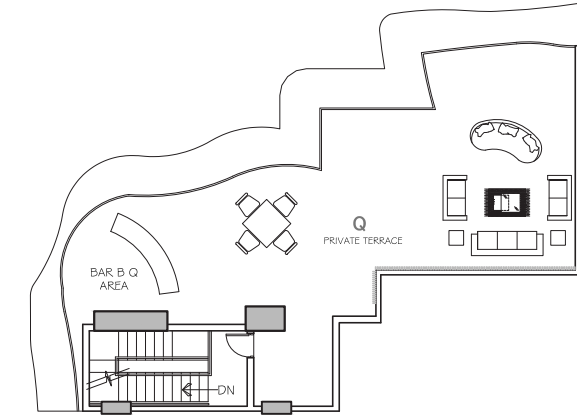


ROOF LEVEL

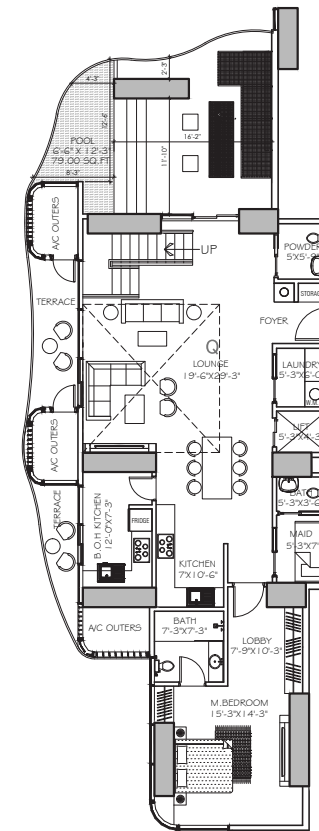

LOWER LEVEL

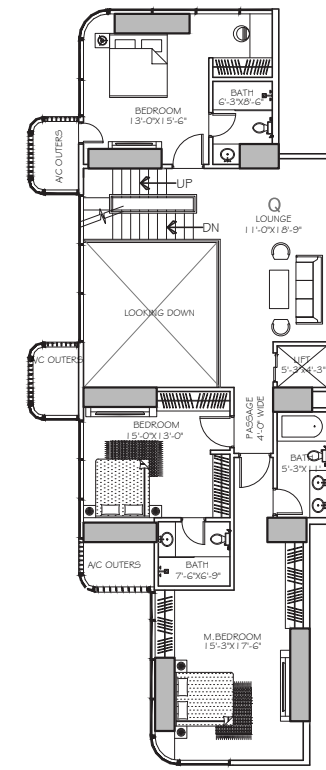

UPPER LEVEL

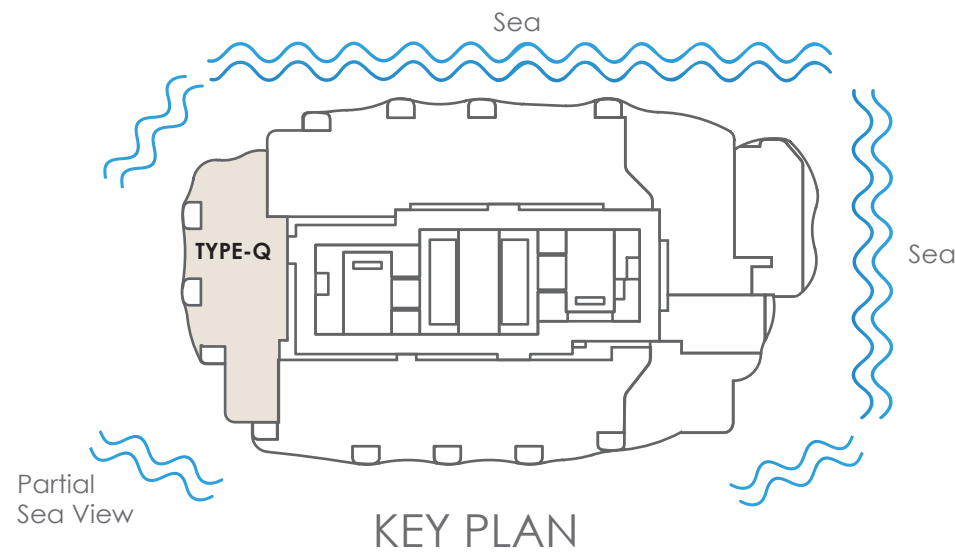

KEY PLAN

# DUPLEX APARTMENT PLAN





## 5 BEDROOM APARTMENT (TYPE R)

WITH PRIVATE POOL

FLOOR : 31,32 & ROOF

TOTAL NUMBER OF UNITS PER FLOOR: 1

DUPLEX LOWER, UPPER & ROOF AREA		VIEW
TYPE	TOTAL AREA	
R	12243.00 SQ. FT (TERRACE AREA=1172.00 SQ. FT) (OUTDOOR / POOL AREA=2334.00 SQ. FT)	SEA

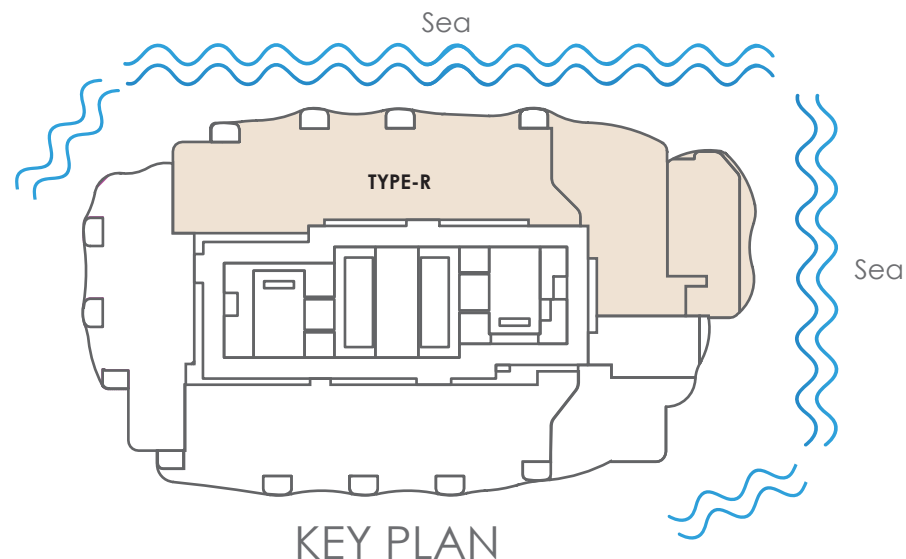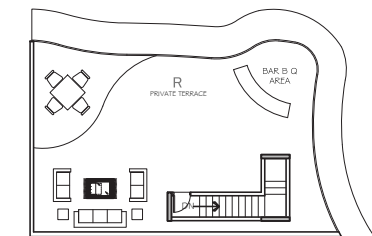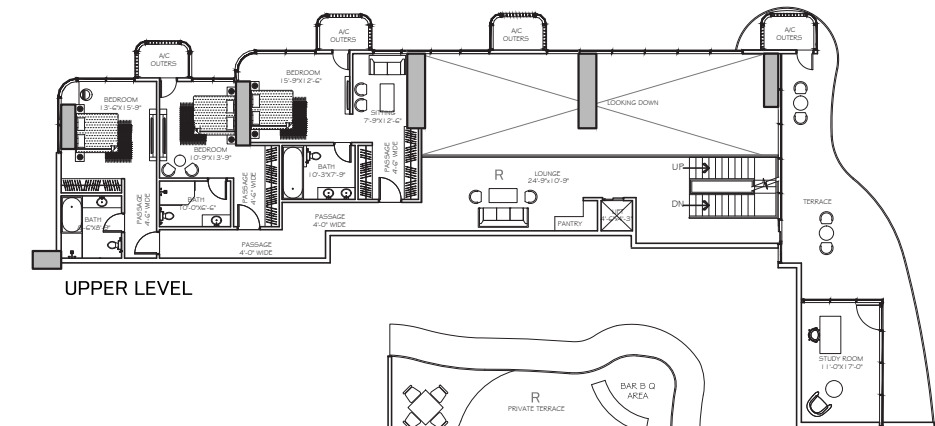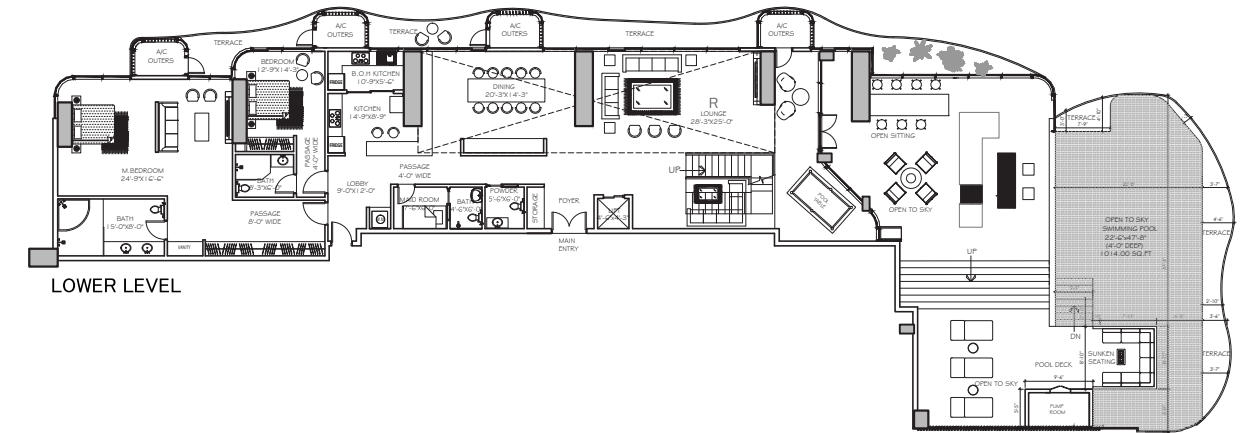


# DUPLEX APARTMENT PLAN

## 5 BEDROOM APARTMENT (TYPE S)


WITH PRIVATE POOL

FLOOR : 31,32 & ROOF  
 TOTAL NUMBER OF UNITS PER FLOOR: 1


DUPLEX LOWER, UPPER & ROOF AREA		VIEW
TYPE	TOTAL AREA	
S	10485.00 SQ. FT (TERRACE AREA=929.00 SQ. FT) (OUTDOOR / POOL AREA=1297.00 SQ. FT)	PARTIAL SEA

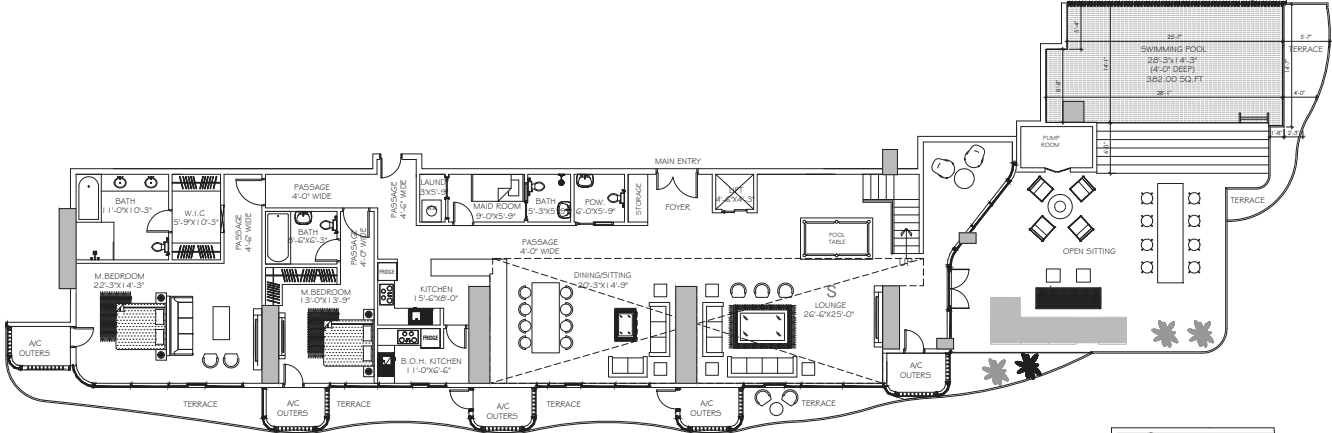


LOWER LEVEL

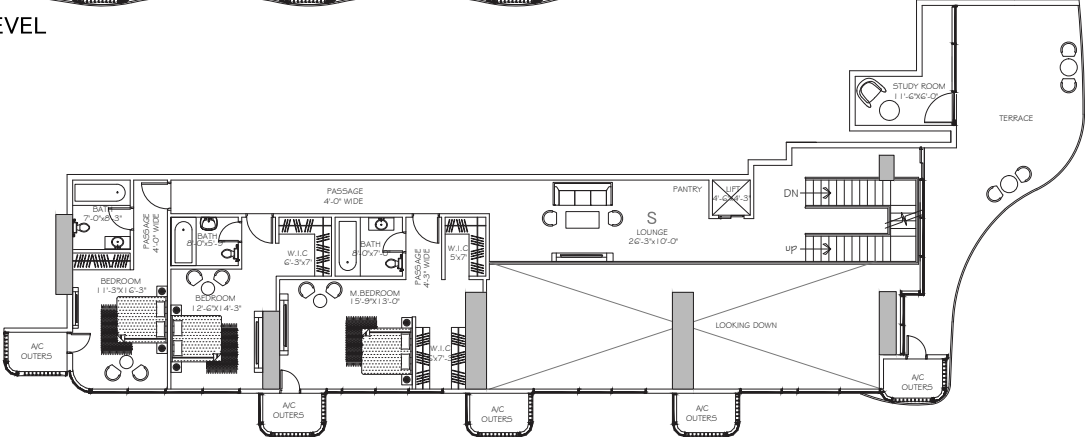

UPPER LEVEL

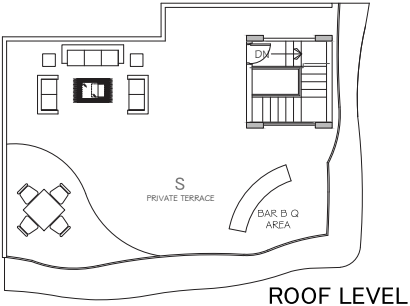

ROOF LEVEL

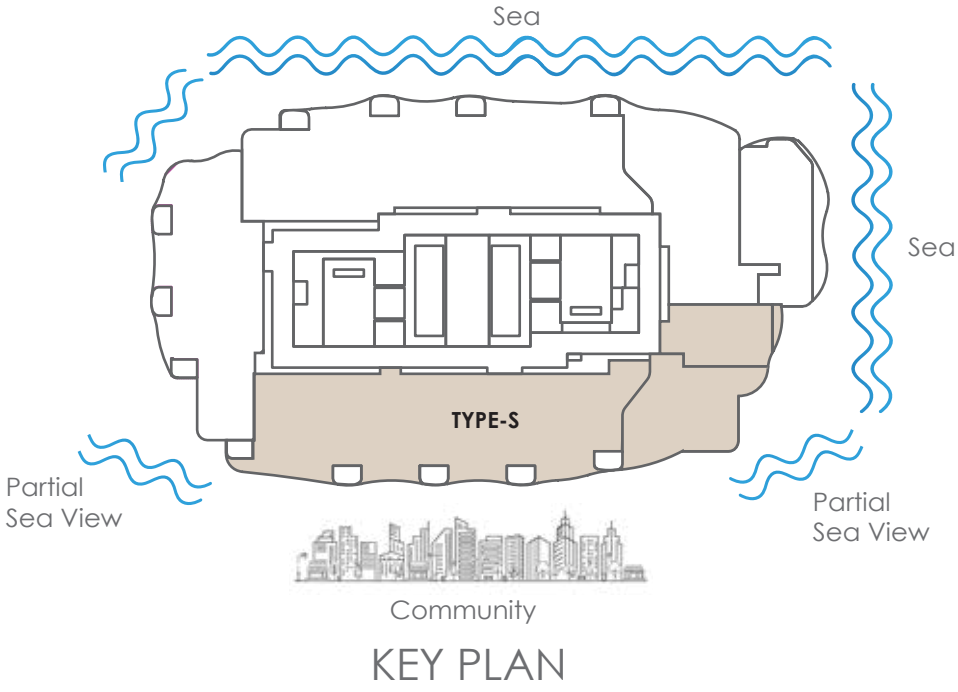

A PROJECT BY H&S PROPERTIES

# H&S RESIDENCE 波

For more information on H&S Residence Karachi,  
please call +92 (21) 38704914 /15 or +92 (300) 0202447.  
Email us at [info@hspropertypk.com](mailto:info@hspropertypk.com)

Builders & Developers

**H&S**  
PROPERTIES

DHA Approved



Master Community



Architectural Design

**NIKKEN**  
EXPERIENCE, INTEGRATED

Visit Our Website



Plot 09, DHA Phase VIII, Karachi

Disclaimer: The views, plans and layout shown are artist's impression only. H&S Residence reserves the right to change these specifications, plans and amenities without prior notice in the interest of quality and timely delivery. We assure that any such changes made will not, in any way, be detrimental to the quality of the building.